

CONTACT:
Geoffrey A. Morgan
Vice President
Washington Adventist Hospital
301.891.5458

CONSULTANTS:
RTKL Associates, Inc., Washington, DC
Soltesz Engineering,
Rockville, MD
Parker Rodriguez Inc., Alexandria, VA
TLC Engineering, Orlando, FL

Perrine Planning & Zoning, Inc., Rockville, MD
The Traffic Group, Inc., Baltimore, MD
The Walker Group LLC, Bethesda, MD
Lerch, Early & Brewer, Bethesda, MD
LaSalle Engineering, LLC, Willow Grove, PA

WASHINGTON ADVENTIST HOSPITAL TAKOMA PARK

CERTIFICATE OF NEED (C.O.N.) SUBMITTAL

PROJECT DRAWINGS October 4, 2013

ARCHITECT
RTKL ASSOCIATES, INC.
WASHINGTON, DC

CIVIL ENGINEER
SOLTESZ ENGINEERING
ROCKVILLE, MD

LANDSCAPE ARCHITECT
PARKER RODRIGUEZ, INC.
ALEXANDRIA, VA

M/E/P ENGINEER
T.L.C. ENGINEERING
ORLANDO, FL

Sheet List	
Sheet Number	Sheet Name
PROPOSED PLANS	
A-LL1	PROPOSED PLAN, LOWER LEVEL 1
A-LL2	PROPOSED PLAN, LOWER LEVEL 2
A-01	PROPOSED PLAN, LEVEL 1
A-02	PROPOSED PLAN, LEVEL 2
A-03	PROPOSED PLAN, LEVEL 3
A-04	PROPOSED PLAN, LEVEL 4
A-05	PROPOSED PLAN, LEVEL 5
A-06	PROPOSED PLAN, LEVEL 6
EXISTING CONDITIONS	
AE-LL2	EXISTING CONDITION, LOWER LEVEL 2
AE-LL1	EXISTING CONDITION, LOWER LEVEL 1
AE-01	EXISTING CONDITION, LEVEL 1
AE-02	EXISTING CONDITION, LEVEL 2
AE-03	EXISTING CONDITION, LEVEL 3
AE-04	EXISTING CONDITION, LEVEL 4
AE-05	EXISTING CONDITION, LEVEL 5
AE-06	EXISTING CONDITION, LEVEL 6

Issued Drawing Log		
No.	Date	Item
-	OCT 4, 2013	CON SUBMITTAL

Drawn
Checked
Approved

NOT FOR
CONSTRUCTION

Washington Adventist Hospital
Takoma Park Renovation
7600 CARROL AVENUE
TAKOMA PARK, MARYLAND 20912

CON APPLICATION

COVER
SHEET

Scale:
RTKL Proj No.
Issue Date: October 4th, 2013

A-000
2008 RTKL ASSOCIATES INC.

CONTACT:
Geoffrey A. Morgan
Vice President
Washington Adventist Hospital
301.891.5458

CONSULTANTS:
RTKL Associates, Inc., Washington, DC
Soltesz Engineering,
Rockville, MD
Parker Rodriguez Inc., Alexandria, VA
TLC Engineering, Orlando, FL

Perrine Planning & Zoning, Inc., Rockville, MD
The Traffic Group, Inc., Baltimore, MD
The Walker Group LLC, Bethesda, MD
Lerch, Early & Brewer, Bethesda, MD
LaSalle Engineering, LLC, Willow Grove, PA

KEYPLAN

Issued Drawing Log		
No.	Date	Item
-	OCT 4, 2013	CON SUBMITTAL

Drawn

Checked

Approved

NOT FOR
CONSTRUCTION

**Washington Adventist Hospital
Takoma Park Renovation**


7600 CARROL AVENUE
TAKOMA PARK, MARYLAND 20912

CON APPLICATION

PROPOSED
PLAN
LOWER
LEVEL (LL2)

Scale:
RTKL Proj No.
Issue Date: October 4th, 2013

A-LL-2
2008 RTKL ASSOCIATES INC.

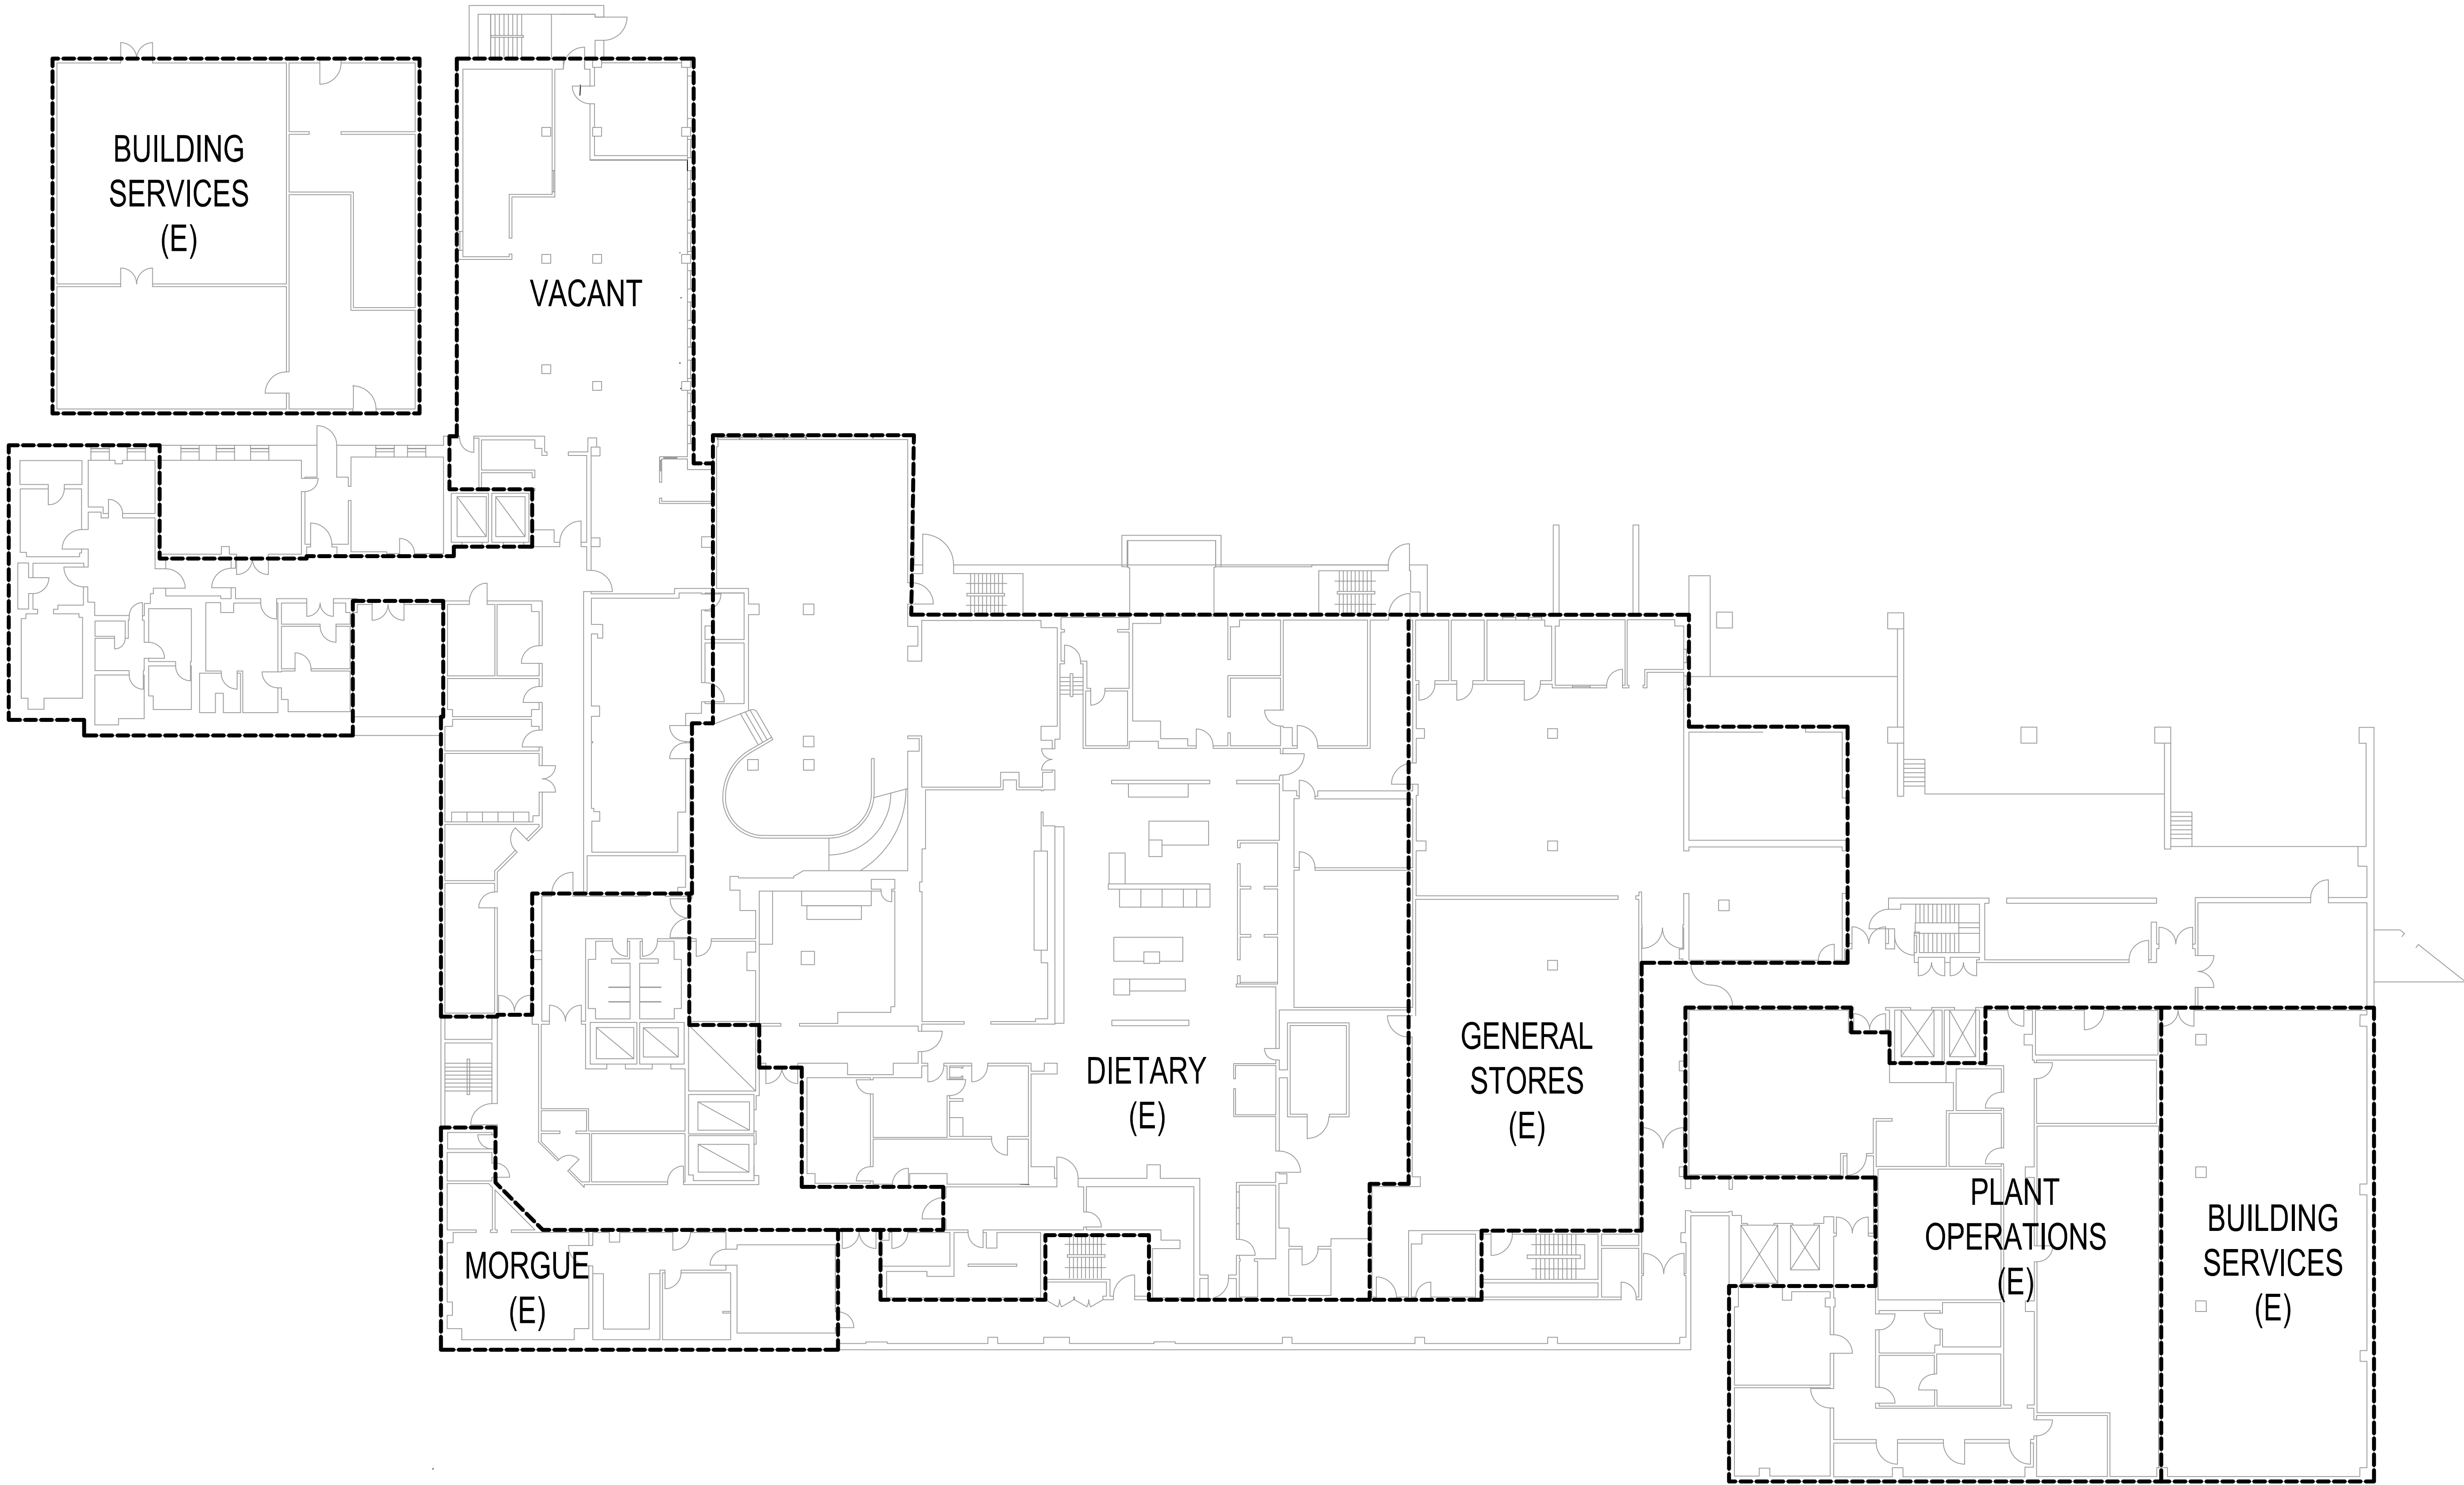

LEGEND

DIETARY (E)	DEPARTMENT NAME / SPACE SERVICE
(R)	EXISTING TO REMAIN NO WORK
	RENOVATED SPACE TO NEW PROGRAM
	EXISTING CONSTRUCTION TO REMAIN
	EXISTING CONSTRUCTION TO REMAIN

0' 8' 16' 32'
1/16" = 1' - 0" GRAPHIC SCALE

NORTH

PROPOSED FLOOR PLAN - LEVEL LL-2
1/16"=1'-0"

CONTACT:
Geoffrey A. Morgan
Vice President
Washington Adventist Hospital
301.891.5458

CONSULTANTS:
RTKL Associates, Inc., Washington, DC
Soltesz Engineering,
Rockville, MD
Parker Rodriguez Inc., Alexandria, VA
TLC Engineering, Orlando, FL

Perrine Planning & Zoning, Inc., Rockville, MD
The Traffic Group, Inc., Baltimore, MD
The Walker Group LLC, Bethesda, MD
Lerch, Early & Brewer, Bethesda, MD
LaSalle Engineering, LLC, Willow Grove, PA

KEYPLAN

Issued Drawing Log		
No.	Date	Item
-	OCT 4, 2013	CON SUBMITTAL

Drawn
Checked
Approved

NOT FOR
CONSTRUCTION


Washington Adventist Hospital
Takoma Park Renovation
7600 CARROL AVENUE
TAKOMA PARK, MARYLAND 20912

CON APPLICATION

PROPOSED
PLAN
LOWER
LEVEL (LL1)

Scale:
RTKL Proj No.
Issue Date: October 4th, 2013

A-LL-1
2008 RTKL ASSOCIATES INC.

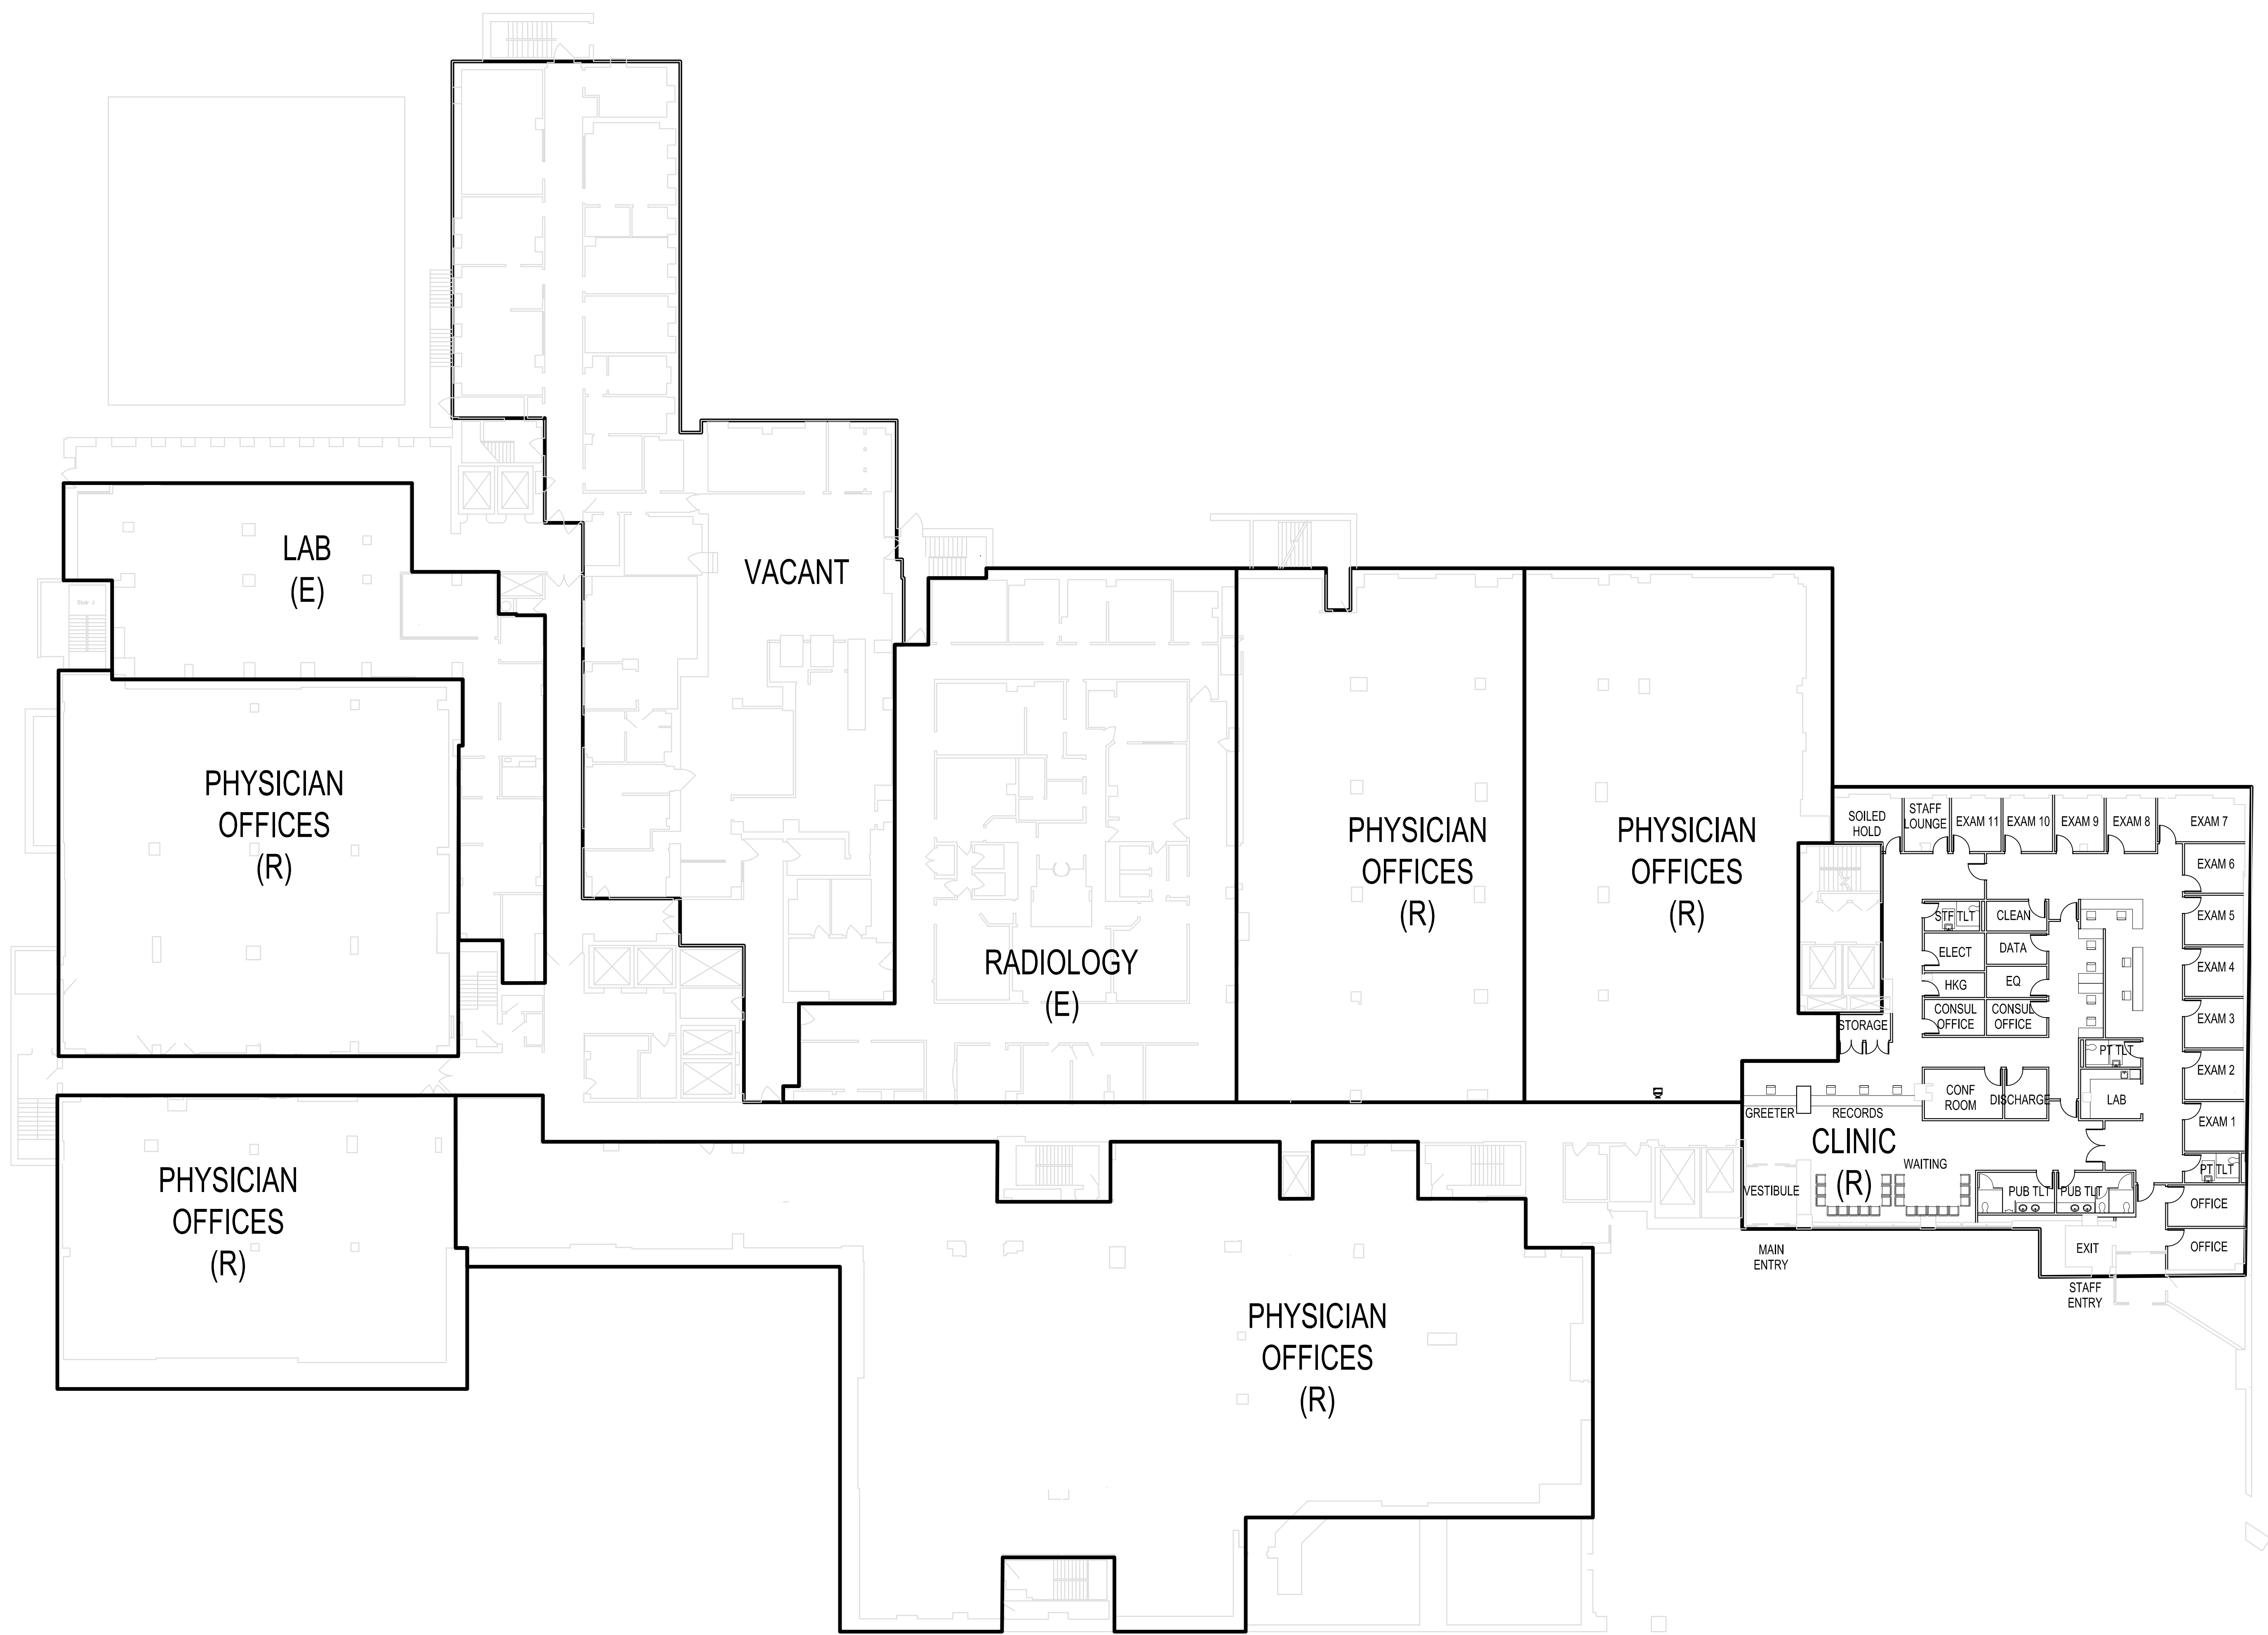



LEGEND

DIETARY
(E)
(R)

DEPARTMENT NAME / SPACE SERVICE
EXISTING TO REMAIN NO WORK
RENOVATED SPACE TO NEW PROGRAM

EXISTING CONSTRUCTION TO REMAIN

EXISTING CONSTRUCTION TO REMAIN

 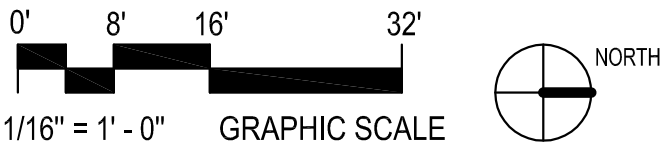

A-LL-1
1/16"=1'-0"

PROPOSED FLOOR PLAN - LEVEL LL-1

CONTACT:
Geoffrey A. Morgan
Vice President
Washington Adventist Hospital
301.891.5458

CONSULTANTS:
RTKL Associates, Inc., Washington, DC
Soltesz Engineering,
Rockville, MD
Parker Rodriguez Inc., Alexandria, VA
TLC Engineering, Orlando, FL

Perrine Planning & Zoning, Inc., Rockville, MD
The Traffic Group, Inc., Baltimore, MD
The Walker Group LLC, Bethesda, MD
Lerch, Early & Brewer, Bethesda, MD
LaSalle Engineering, LLC, Willow Grove, PA

KEYPLAN

Issued Drawing Log		
No.	Date	Item
-	OCT 4, 2013	CON SUBMITTAL

Drawn

Checked

Approved

NOT FOR
CONSTRUCTION

**Washington Adventist Hospital
Takoma Park Renovation**

7600 CARROL AVENUE
TAKOMA PARK, MARYLAND 20912


CON APPLICATION

PROPOSED
PLAN
LEVEL 1

Scale:
RTKL Proj No.
Issue Date: October 4th, 2013

A-01

2008 RTKL ASSOCIATES INC.

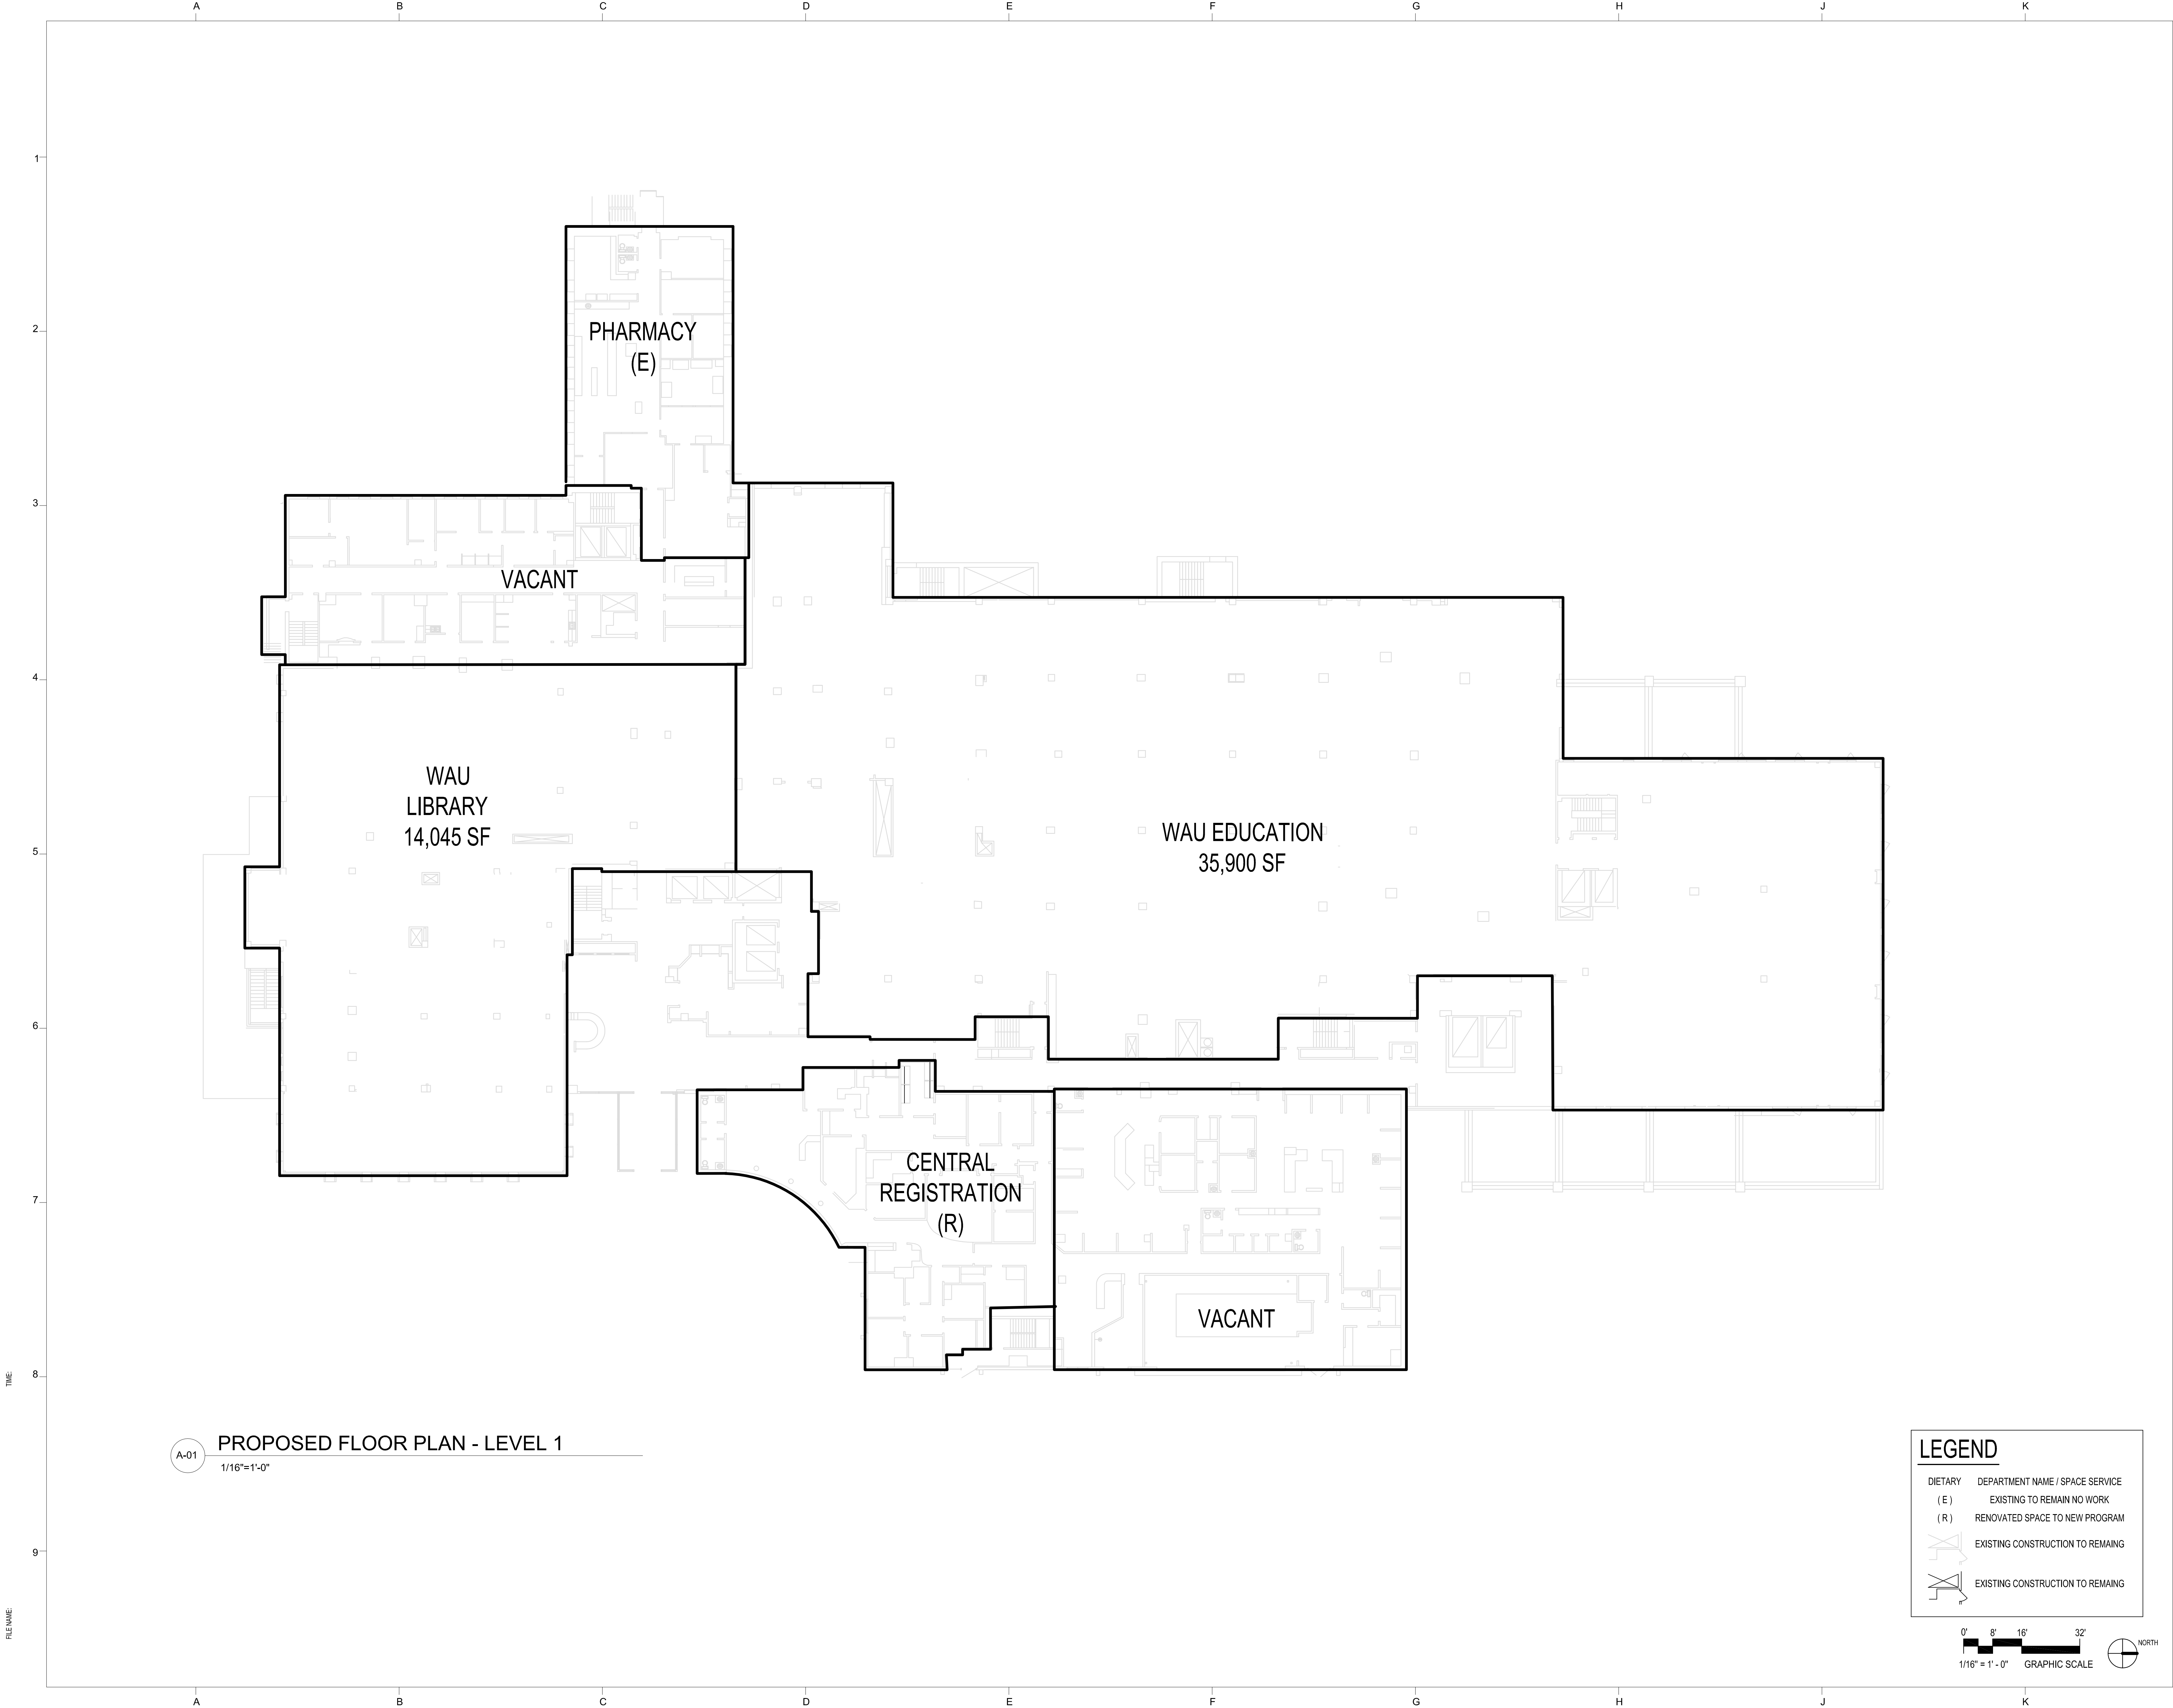

CONTACT:
Geoffrey A. Morgan
Vice President
Washington Adventist Hospital
301.891.5458

CONSULTANTS:
RTKL Associates, Inc., Washington, DC
Soltesz Engineering,
Rockville, MD
Parker Rodriguez Inc., Alexandria, VA
TLC Engineering, Orlando, FL

Perrine Planning & Zoning, Inc., Rockville, MD
The Traffic Group, Inc., Baltimore, MD
The Walker Group LLC, Bethesda, MD
Lerch, Early & Brewer, Bethesda, MD
LaSalle Engineering, LLC, Willow Grove, PA

KEYPLAN

Issued Drawing Log		
No.	Date	Item
-	OCT 4, 2013	CON SUBMITTAL

Drawn

Checked

Approved

**NOT FOR
CONSTRUCTION**

**Washington Adventist Hospital
Takoma Park Renovation**

7600 CARROL AVENUE
TAKOMA PARK, MARYLAND 20912

CON APPLICATION

PROPOSED
PLAN
LEVEL 2

Scale:
RTKL Proj No.
Issue Date: October 4th, 2013

A-02

2008 RTKL ASSOCIATES INC.

PROPOSED FLOOR PLAN - LEVEL 2


1/16"=1'-0"

LEGEND

DIETARY DEPARTMENT NAME / SPACE SERVICE
(E) EXISTING TO REMAIN NO WORK
(R) RENOVATED SPACE TO NEW PROGRAM

EXISTING CONSTRUCTION TO REMAIN
EXISTING CONSTRUCTION TO REMAIN

0' 8' 16' 32'
1/16" = 1' - 0" GRAPHIC SCALE

 

CONTACT:
Geoffrey A. Morgan
Vice President
Washington Adventist Hospital
301.891.5458

CONSULTANTS:
RTKL Associates, Inc., Washington, DC
Soltesz Engineering,
Rockville, MD
Parker Rodriguez Inc., Alexandria, VA
TLC Engineering, Orlando, FL

Perrine Planning & Zoning, Inc., Rockville, MD
The Traffic Group, Inc., Baltimore, MD
The Walker Group LLC, Bethesda, MD
Lerch, Early & Brewer, Bethesda, MD
LaSalle Engineering, LLC, Willow Grove, PA

KEYPLAN

Issued Drawing Log		
No.	Date	Item
-	OCT 4, 2013	CON SUBMITTAL

Drawn

Checked

Approved

NOT FOR
CONSTRUCTION

**Washington Adventist Hospital
Takoma Park Renovation**

7600 CARROL AVENUE
TAKOMA PARK, MARYLAND 20912


CON APPLICATION

PROPOSED
PLAN
LEVEL 3

Scale:
RTKL Proj No.
Issue Date: October 4th, 2013


A-03

2008 RTKL ASSOCIATES INC.

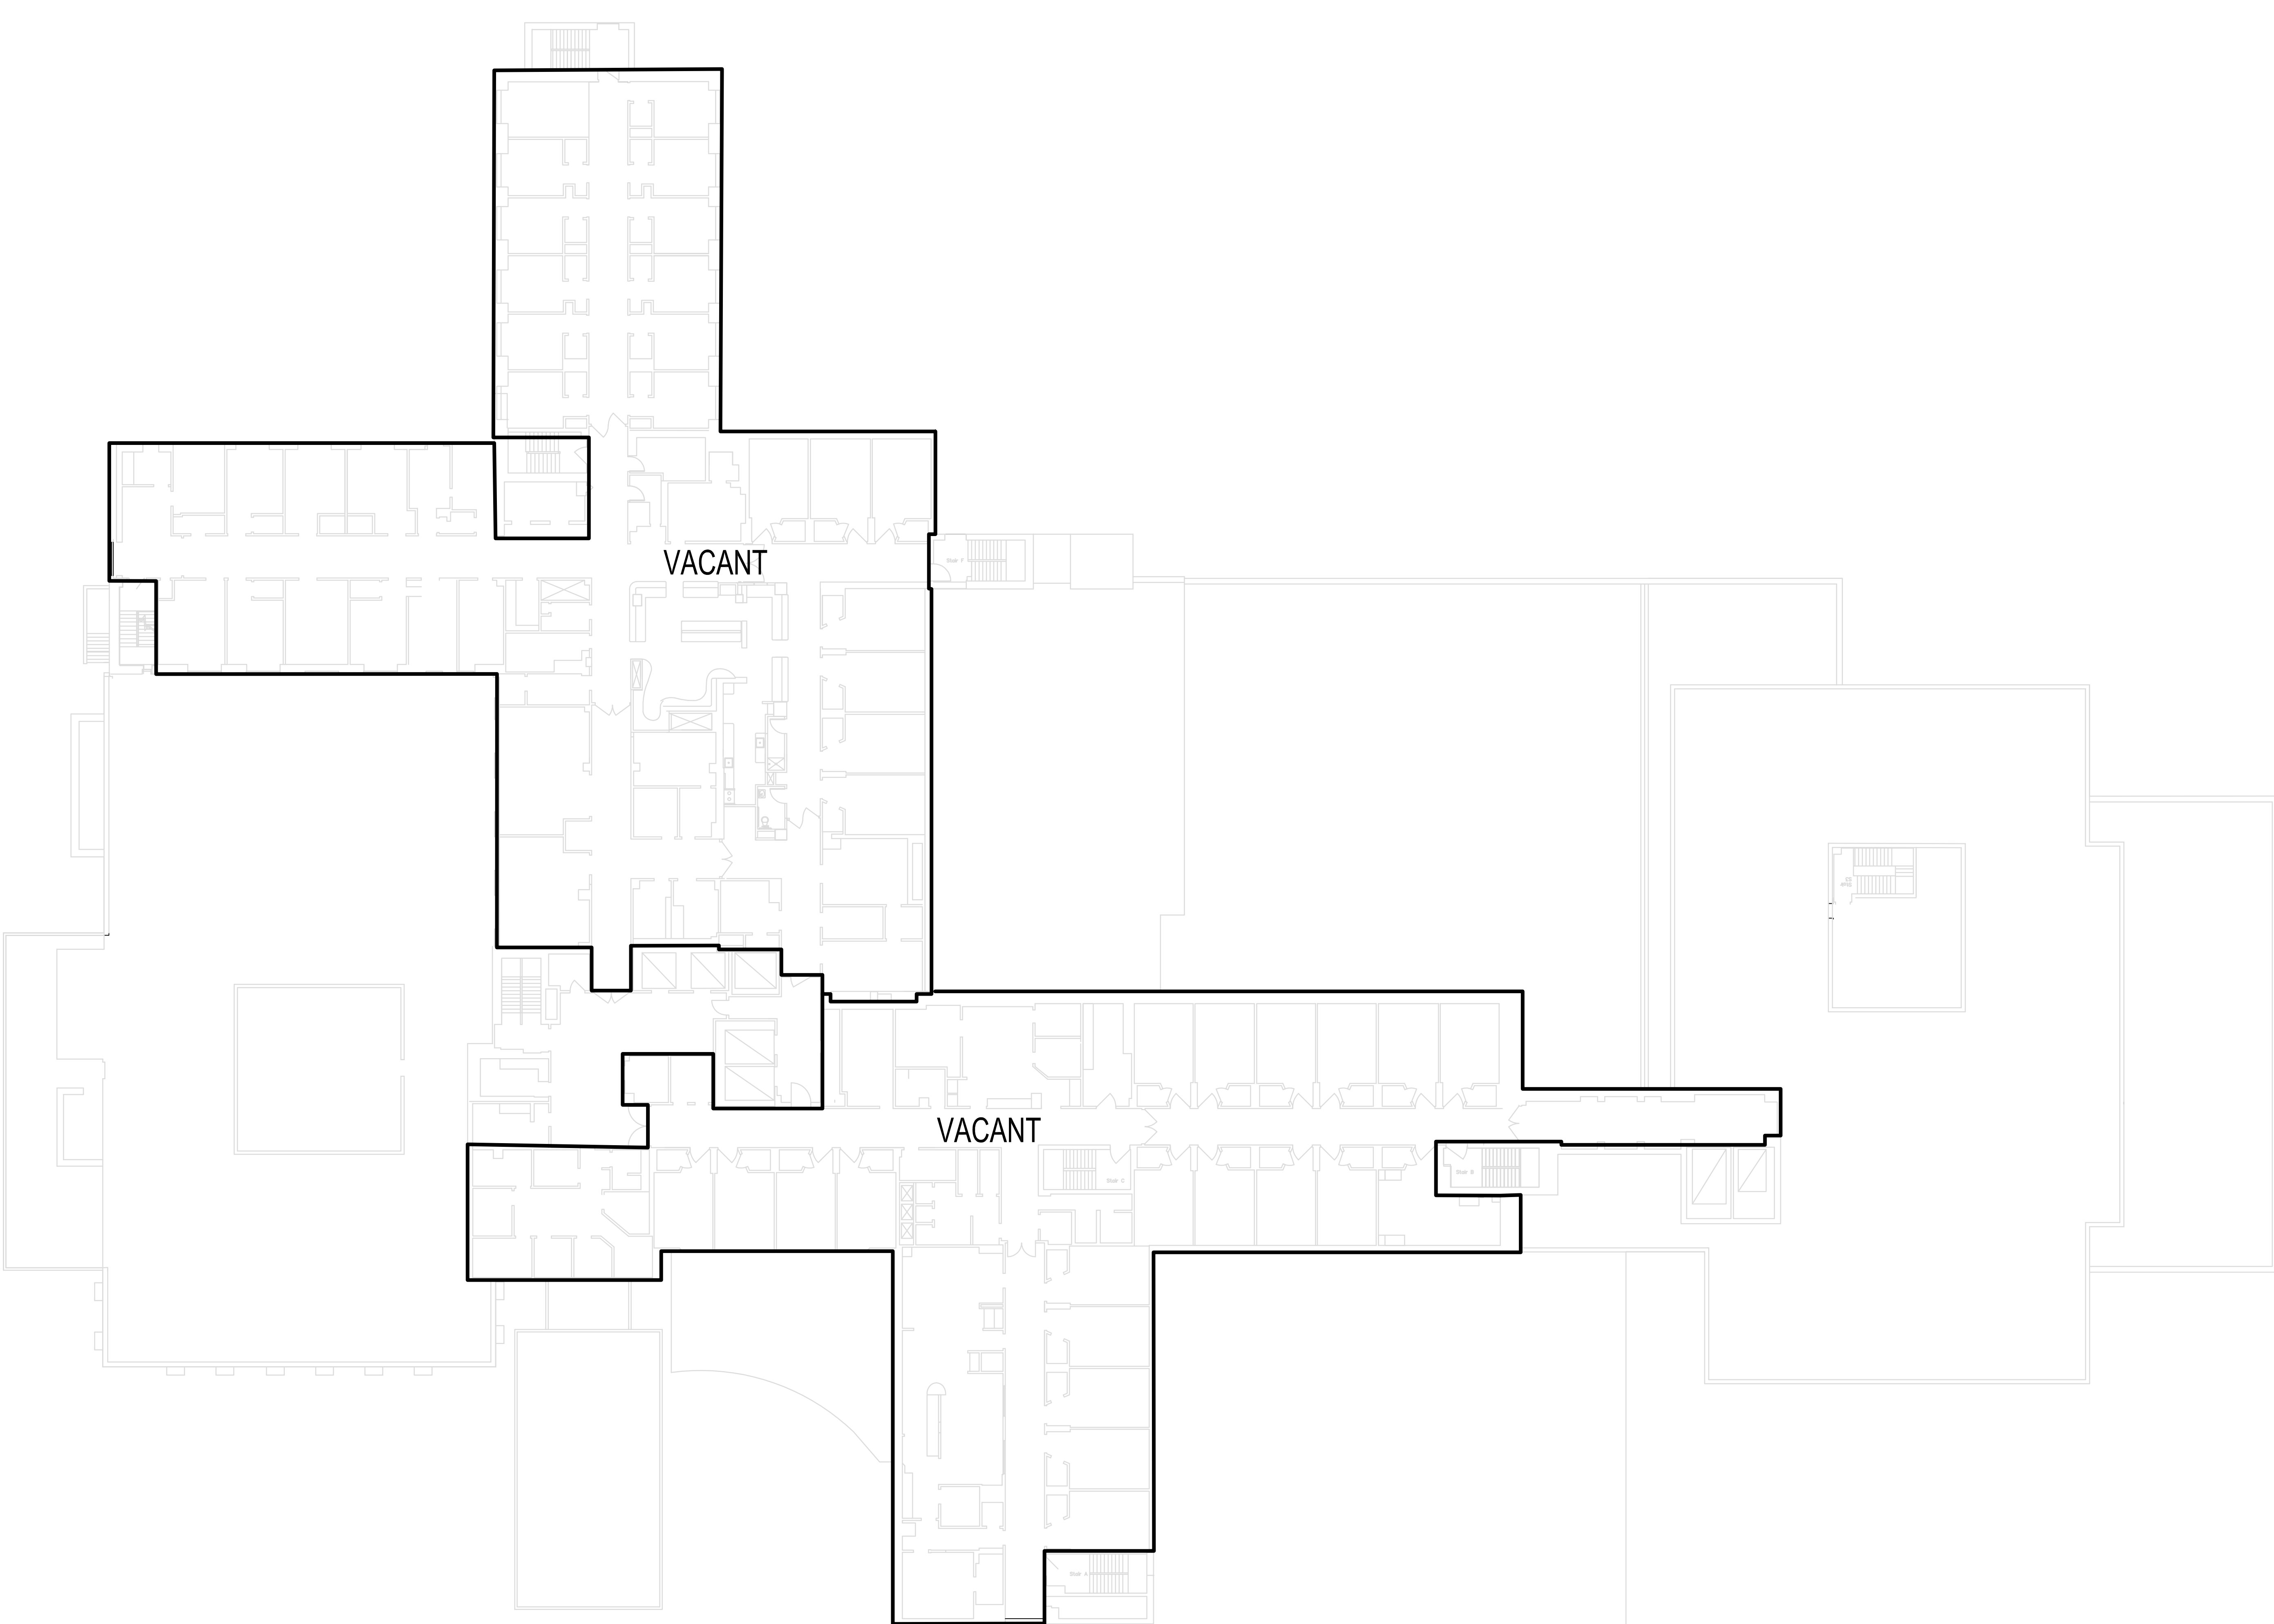

LEGEND

DIETARY	DEPARTMENT NAME / SPACE SERVICE
(E)	EXISTING TO REMAIN NO WORK
(R)	RENOVATED SPACE TO NEW PROGRAM
	EXISTING CONSTRUCTION TO REMAIN
	EXISTING CONSTRUCTION TO REMAIN

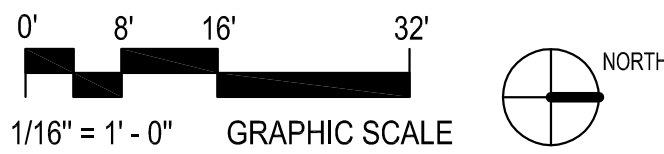

A-03 PROPOSED FLOOR PLAN - LEVEL 3
1/16"=1'-0"

CONTACT:
Geoffrey A. Morgan
Vice President
Washington Adventist Hospital
301.891.5458

CONSULTANTS:
RTKL Associates, Inc., Washington, DC
Soltesz Engineering,
Rockville, MD
Parker Rodriguez Inc., Alexandria, VA
TLC Engineering, Orlando, FL

Perrine Planning & Zoning, Inc., Rockville, MD
The Traffic Group, Inc., Baltimore, MD
The Walker Group LLC, Bethesda, MD
Lerch, Early & Brewer, Bethesda, MD
LaSalle Engineering, LLC, Willow Grove, PA

KEYPLAN

Issued Drawing Log		
No.	Date	Item
-	OCT 4, 2013	CON SUBMITTAL

Drawn

Checked

Approved

NOT FOR
CONSTRUCTION

**Washington Adventist Hospital
Takoma Park Renovation**

7600 CARROL AVENUE
TAKOMA PARK, MARYLAND 20912

CON APPLICATION

PROPOSED
PLAN
LEVEL 4

Scale:
RTKL Proj No.
Issue Date: October 4th, 2013

A-04


2008 RTKL ASSOCIATES INC.



LEGEND

DIETARY (E) (R)	DEPARTMENT NAME / SPACE SERVICE EXISTING TO REMAIN NO WORK RENOVATED SPACE TO NEW PROGRAM
	EXISTING CONSTRUCTION TO REMAING
	EXISTING CONSTRUCTION TO REMAING

0' 8' 16' 32'
1/16" = 1' - 0" GRAPHIC SCALE

 

PROPOSED FLOOR PLAN - LEVEL 4

1/16"=1'-0"

CONTACT:
Geoffrey A. Morgan
Vice President
Washington Adventist Hospital
301.891.5458

CONSULTANTS:
RTKL Associates, Inc., Washington, DC
Soltesz Engineering,
Rockville, MD
Parker Rodriguez Inc., Alexandria, VA
TLC Engineering, Orlando, FL

Perrine Planning & Zoning, Inc., Rockville, MD
The Traffic Group, Inc., Baltimore, MD
The Walker Group LLC, Bethesda, MD
Lerch, Early & Brewer, Bethesda, MD
LaSalle Engineering, LLC, Willow Grove, PA

KEYPLAN

Issued Drawing Log		
No.	Date	Item
-	OCT 4, 2013	CON SUBMITTAL

Drawn

Checked

Approved

NOT FOR
CONSTRUCTION

**Washington Adventist Hospital
Takoma Park Renovation**

7600 CARROL AVENUE
TAKOMA PARK, MARYLAND 20912


CON APPLICATION

PROPOSED
PLAN
LEVEL 5

Scale:
RTKL Proj No.
Issue Date: October 4th, 2013

A-05

2008 RTKL ASSOCIATES INC.

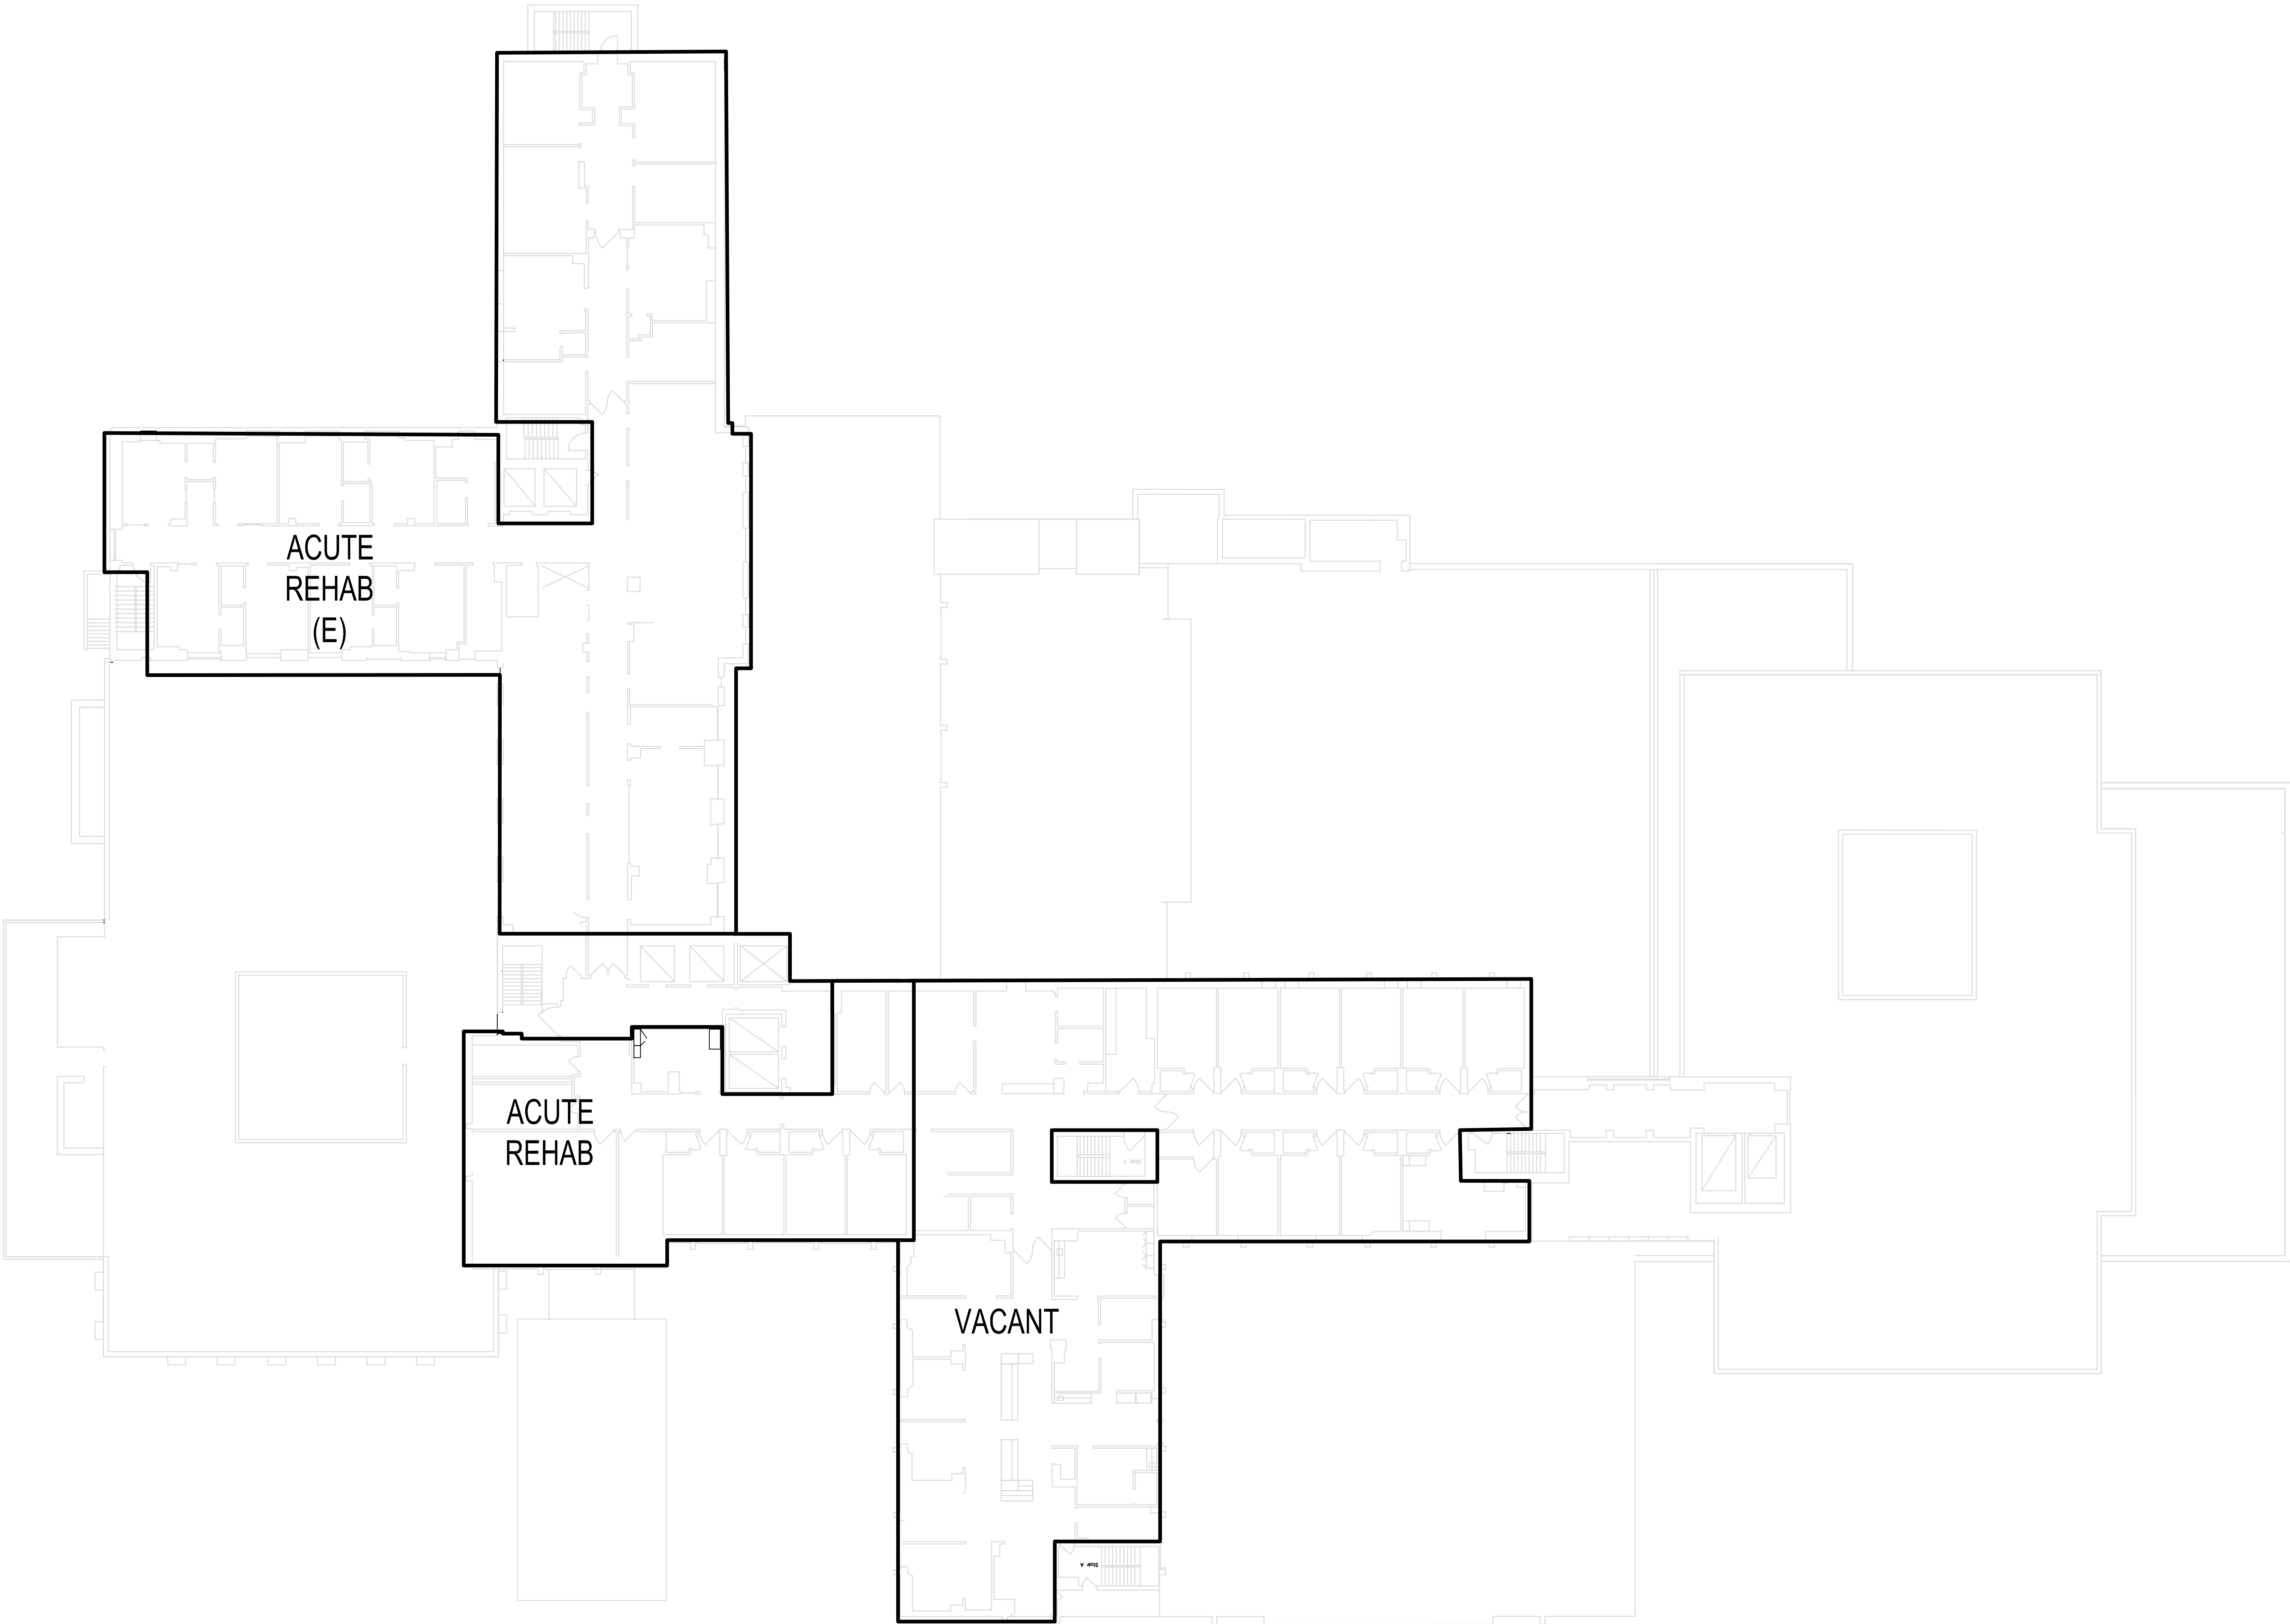


LEGEND

DIETARY DEPARTMENT NAME / SPACE SERVICE
(E) EXISTING TO REMAIN NO WORK
(R) RENOVATED SPACE TO NEW PROGRAM

EXISTING CONSTRUCTION TO REMAING

EXISTING CONSTRUCTION TO REMAING

0' 8' 16' 32'
1/16" = 1' - 0" GRAPHIC SCALE

 

PROPOSED FLOOR PLAN - LEVEL 5

1/16"=1'-0"

CONTACT:
Geoffrey A. Morgan
Vice President
Washington Adventist Hospital
301.891.5458

CONSULTANTS:
RTKL Associates, Inc., Washington, DC
Soltesz Engineering,
Rockville, MD
Parker Rodriguez Inc., Alexandria, VA
TLC Engineering, Orlando, FL

Perrine Planning & Zoning, Inc., Rockville, MD
The Traffic Group, Inc., Baltimore, MD
The Walker Group LLC, Bethesda, MD
Lerch, Early & Brewer, Bethesda, MD
LaSalle Engineering, LLC, Willow Grove, PA

KEYPLAN

Issued Drawing Log		
No.	Date	Item
-	OCT 4, 2013	CON SUBMITTAL

Drawn

Checked

Approved

NOT FOR
CONSTRUCTION

**Washington Adventist Hospital
Takoma Park Renovation**

7600 CARROL AVENUE
TAKOMA PARK, MARYLAND 20912


CON APPLICATION

PROPOSED
PLAN
LEVEL 6

Scale:
RTKL Proj No.
Issue Date: October 4th, 2013

A-06



2008 RTKL ASSOCIATES INC.

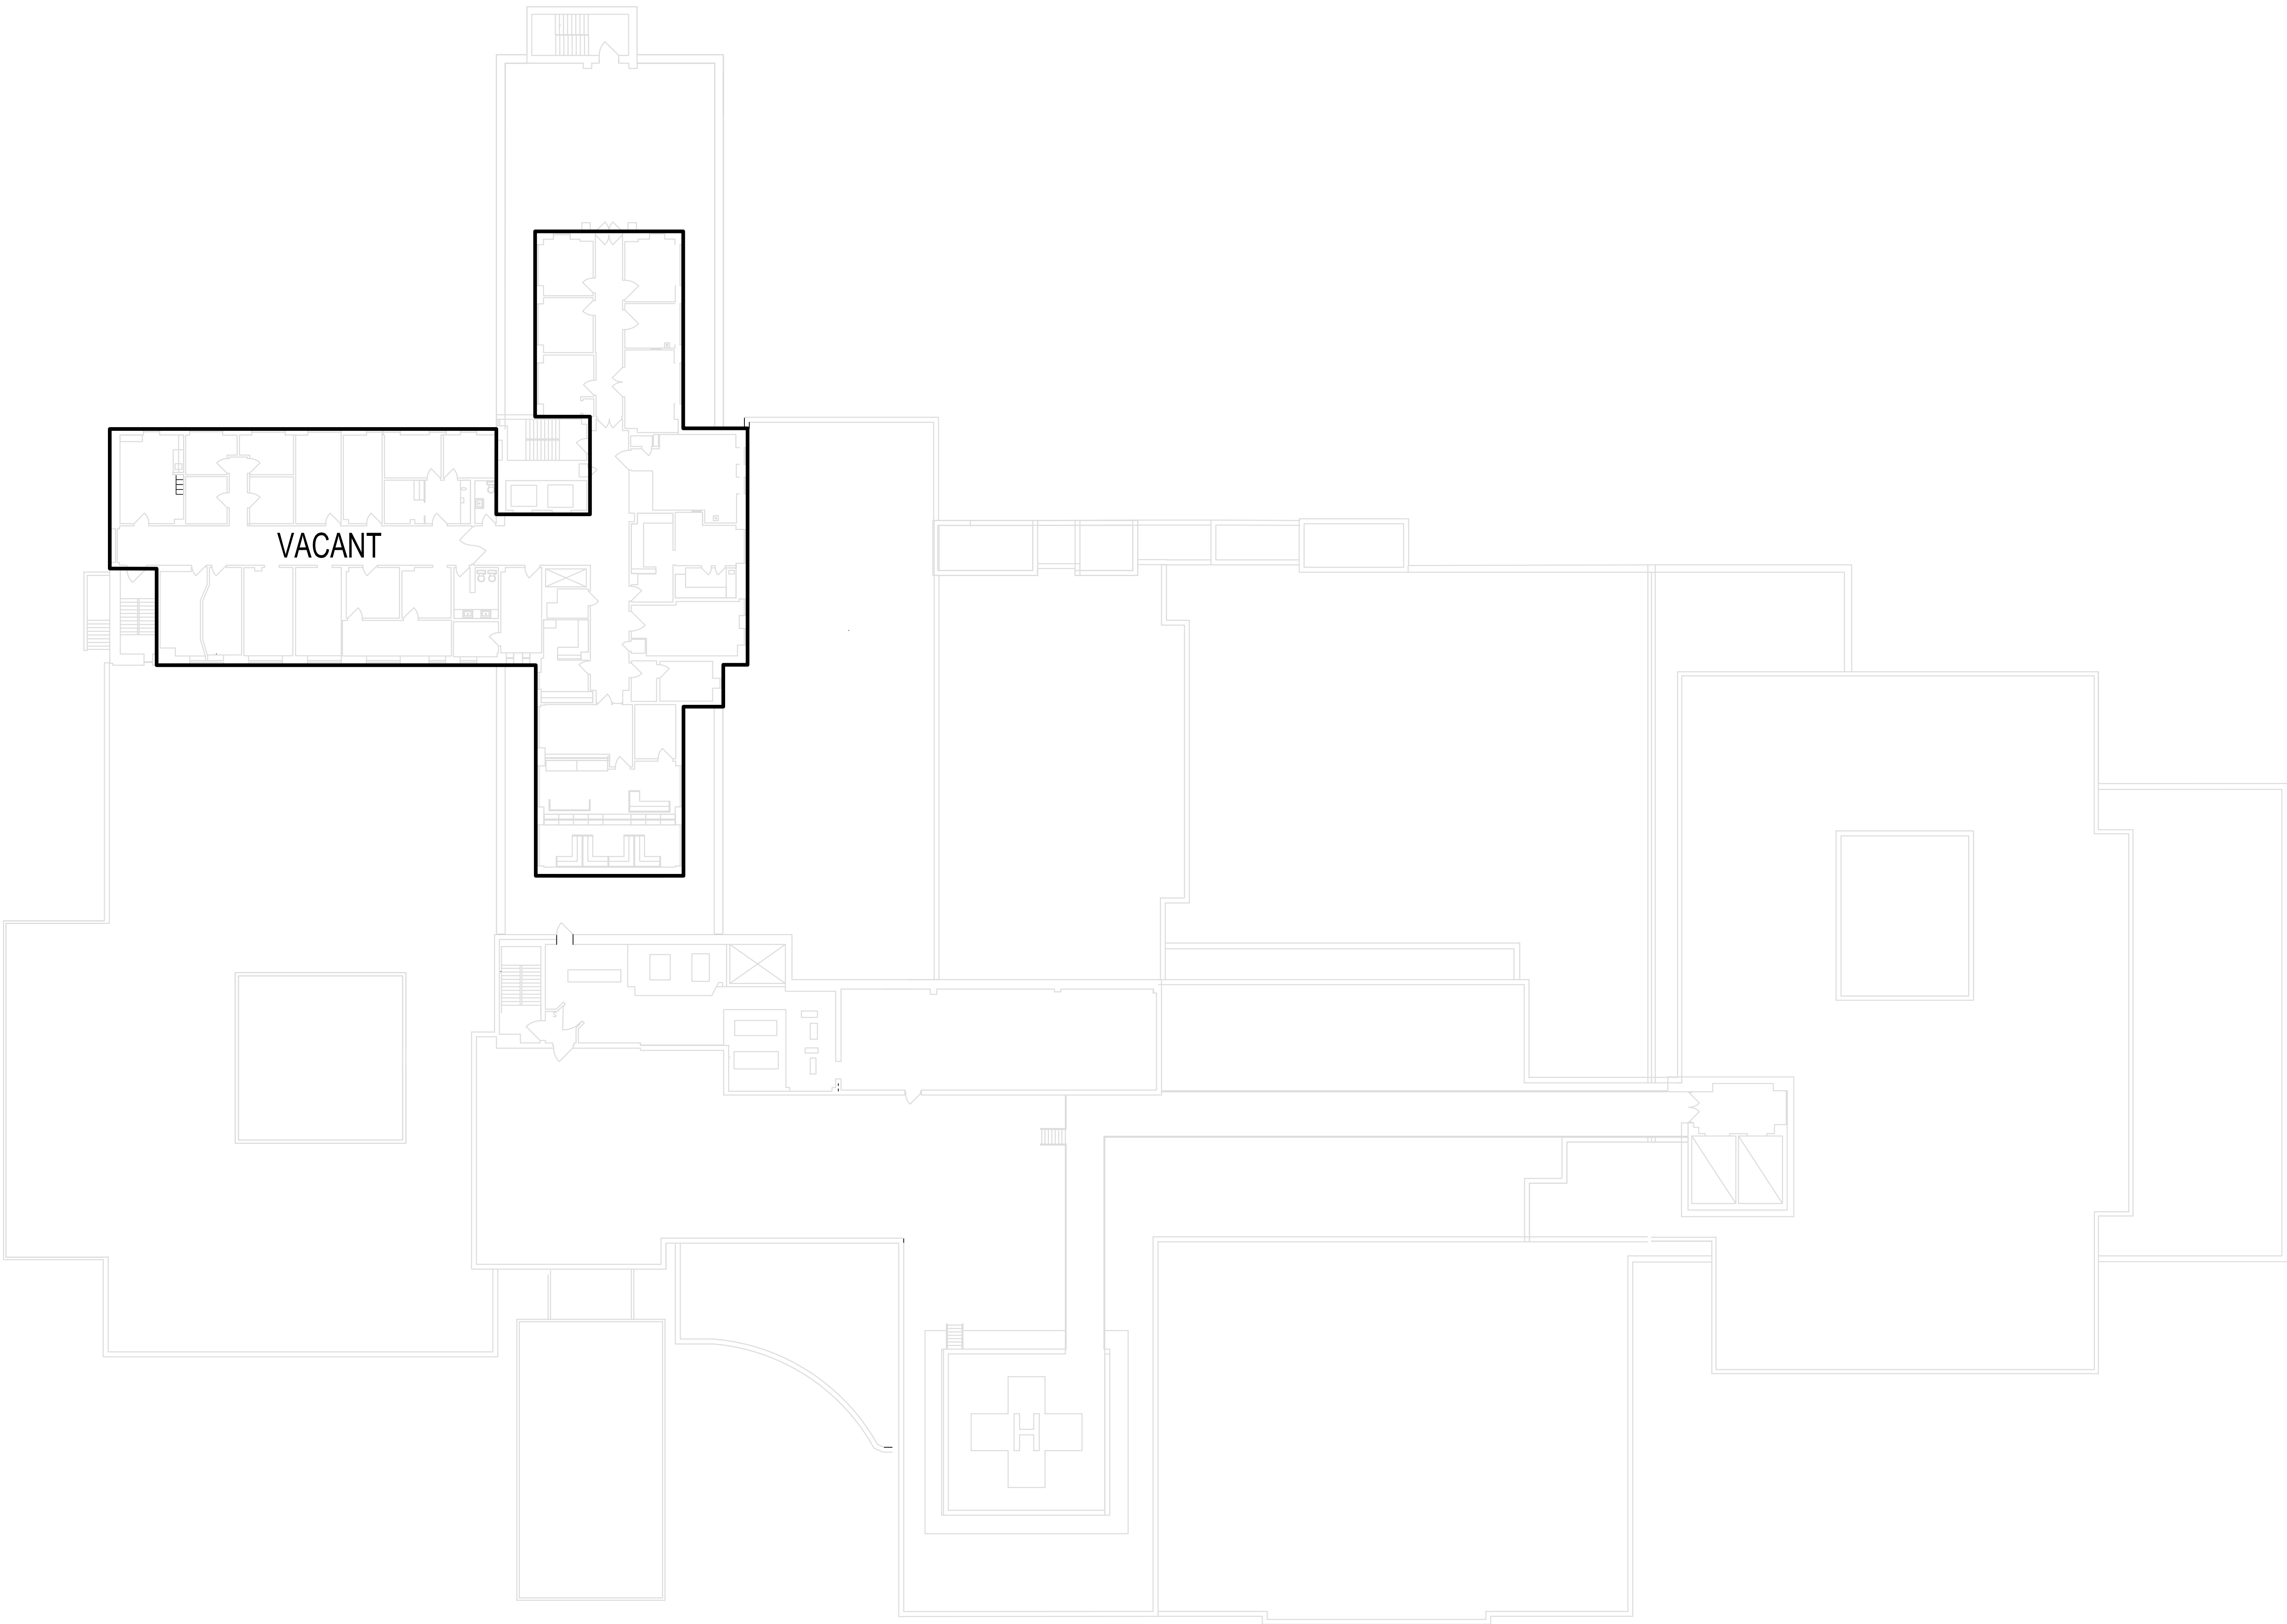

A-06 PROPOSED FLOOR PLAN - LEVEL 6
1/16"=1'-0"

LEGEND

DIETARY	DEPARTMENT NAME / SPACE SERVICE
(E)	EXISTING TO REMAIN NO WORK
(R)	RENOVATED SPACE TO NEW PROGRAM
	EXISTING CONSTRUCTION TO REMAING
	EXISTING CONSTRUCTION TO REMAING

 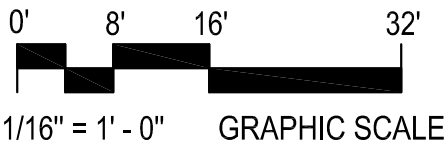

CONTACT:
Geoffrey A. Morgan
Vice President
Washington Adventist Hospital
301.891.5458

CONSULTANTS:
RTKL Associates, Inc., Washington, DC
Soltesz Engineering,
Rockville, MD
Parker Rodriguez Inc., Alexandria, VA
TLC Engineering, Orlando, FL

Perrine Planning & Zoning, Inc., Rockville, MD
The Traffic Group, Inc., Baltimore, MD
The Walker Group LLC, Bethesda, MD
Lerch, Early & Brewer, Bethesda, MD
LaSalle Engineering, LLC, Willow Grove, PA

KEYPLAN

Issued Drawing Log		
No.	Date	Item
-	OCT 4, 2013	CON SUBMITTAL

Drawn

Checked

Approved

NOT FOR
CONSTRUCTION

Washington Adventist Hospital
Takoma Park Renovation

7600 CARROL AVENUE
TAKOMA PARK, MARYLAND 20912


CON APPLICATION

EXISTING
PLAN
LEVEL LL-2



Scale:
RTKL Proj No.
Issue Date:

AE-LL-2

2008 RTKL ASSOCIATES INC.

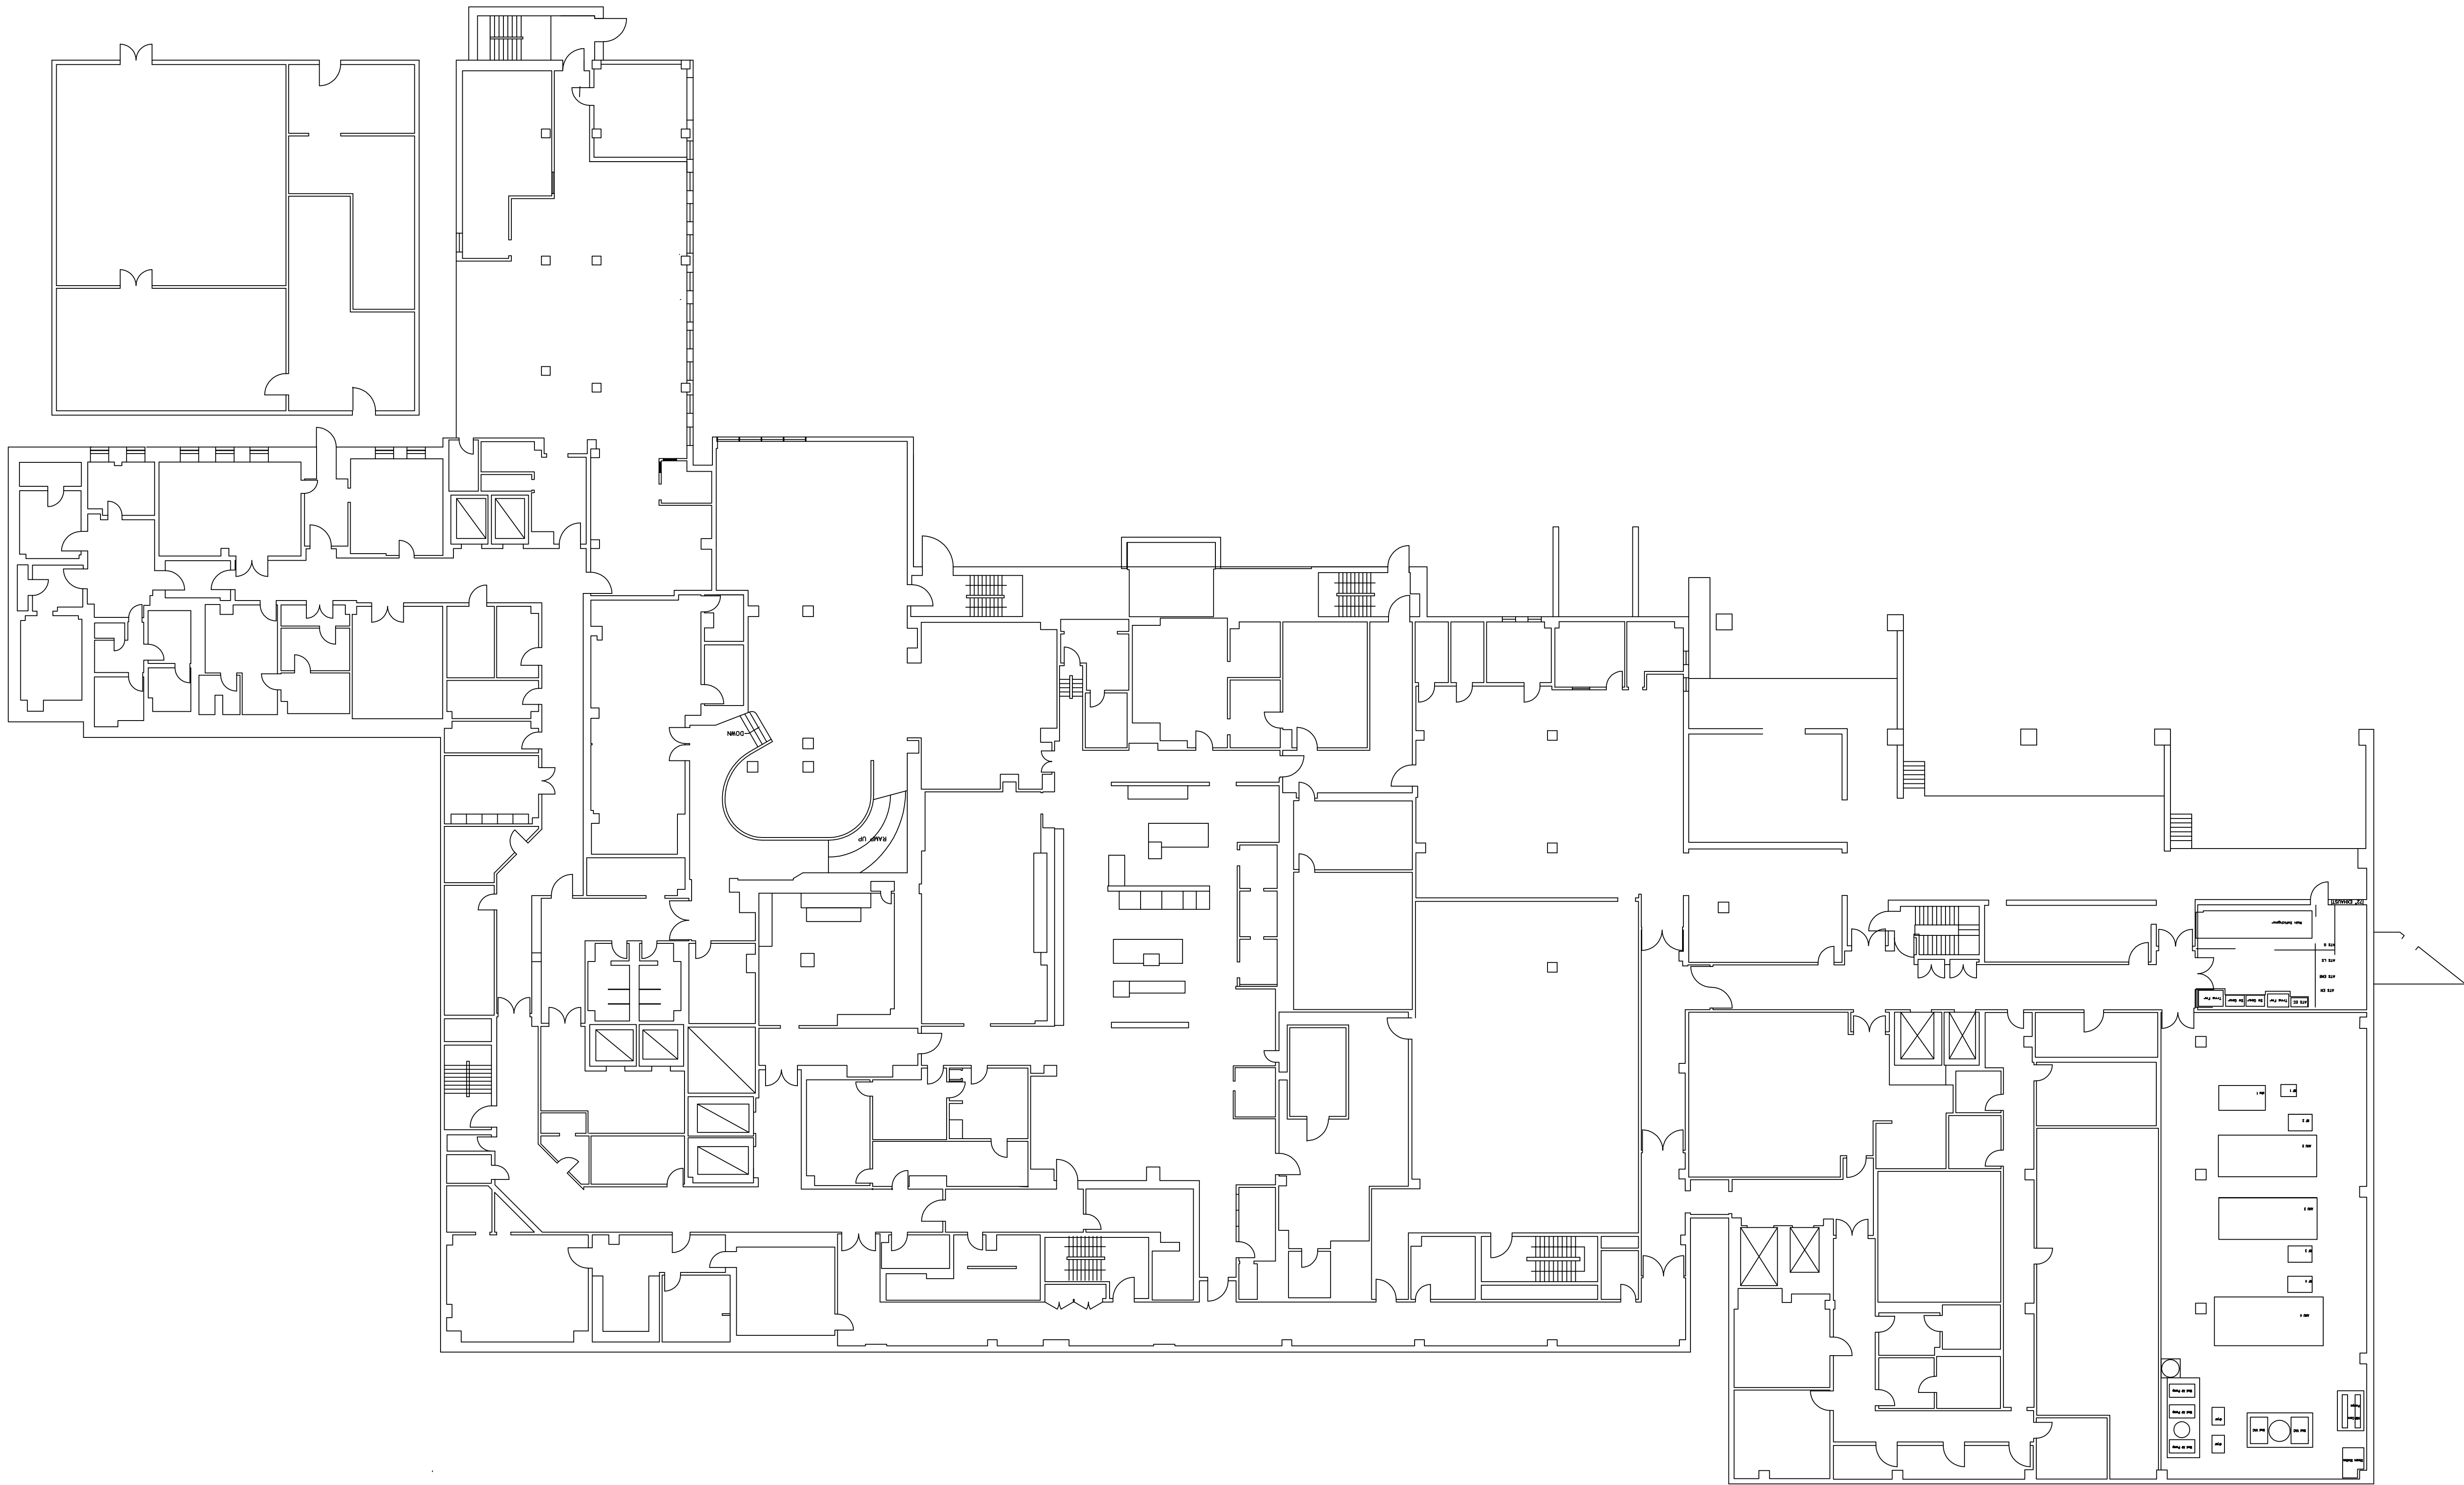

AE-LL-2 EXISTING FLOOR PLAN - LEVEL LL-2
1/16"=1'-0"

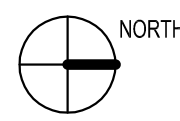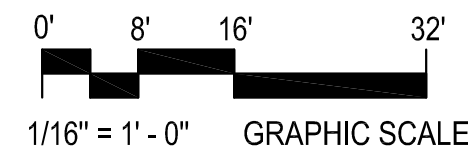

CONTACT:
Geoffrey A. Morgan
Vice President
Washington Adventist Hospital
301.891.5458

CONSULTANTS:
RTKL Associates, Inc., Washington, DC
Soltesz Engineering,
Rockville, MD
Parker Rodriguez Inc., Alexandria, VA
TLC Engineering, Orlando, FL

Perrine Planning & Zoning, Inc., Rockville, MD
The Traffic Group, Inc., Baltimore, MD
The Walker Group LLC, Bethesda, MD
Lerch, Early & Brewer, Bethesda, MD
LaSalle Engineering, LLC, Willow Grove, PA

KEYPLAN

Issued Drawing Log		
No.	Date	Item
-	OCT 4, 2013	CON SUBMITTAL

Drawn

Checked

Approved

NOT FOR
CONSTRUCTION

**Washington Adventist Hospital
Takoma Park Renovation**

7600 CARROL AVENUE
TAKOMA PARK, MARYLAND 20912

CON APPLICATION

EXISTING
PLAN
LEVEL LL-1



Scale:
RTKL Proj No.
Issue Date:

AE-LL1

2008 RTKL ASSOCIATES INC.



AE-LL1 EXISTING FLOOR PLAN - LEVEL LL-1
1/16" = 1'-0"

 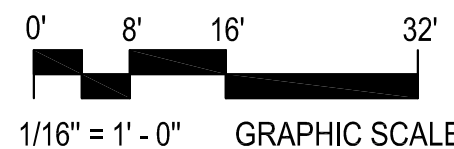

CONTACT:
Geoffrey A. Morgan
Vice President
Washington Adventist Hospital
301.891.5458

CONSULTANTS:
KL Associates, Inc., Washington, DC
Soltesz Engineering,

2 Parker Rodriguez Inc., Alexandria, VA
TLC Engineering, Orlando, FL

KEYPLAN

Issued Drawing Log	
Date	Item
OCT 4, 2013	CON SUBMITTAL

rawn

checked

pproved

NOT FOR
CONSTRUCTION

Washington Adventist Hospital Takoma Park Renovation

TAKOMA PARK, MARYLAND 20912


ON APPLICATION

EXISTING
PLAN
LEVEL 1


e:
L Proj No.
e Date:

AE-01

RTKL ASSOCIATES INC.

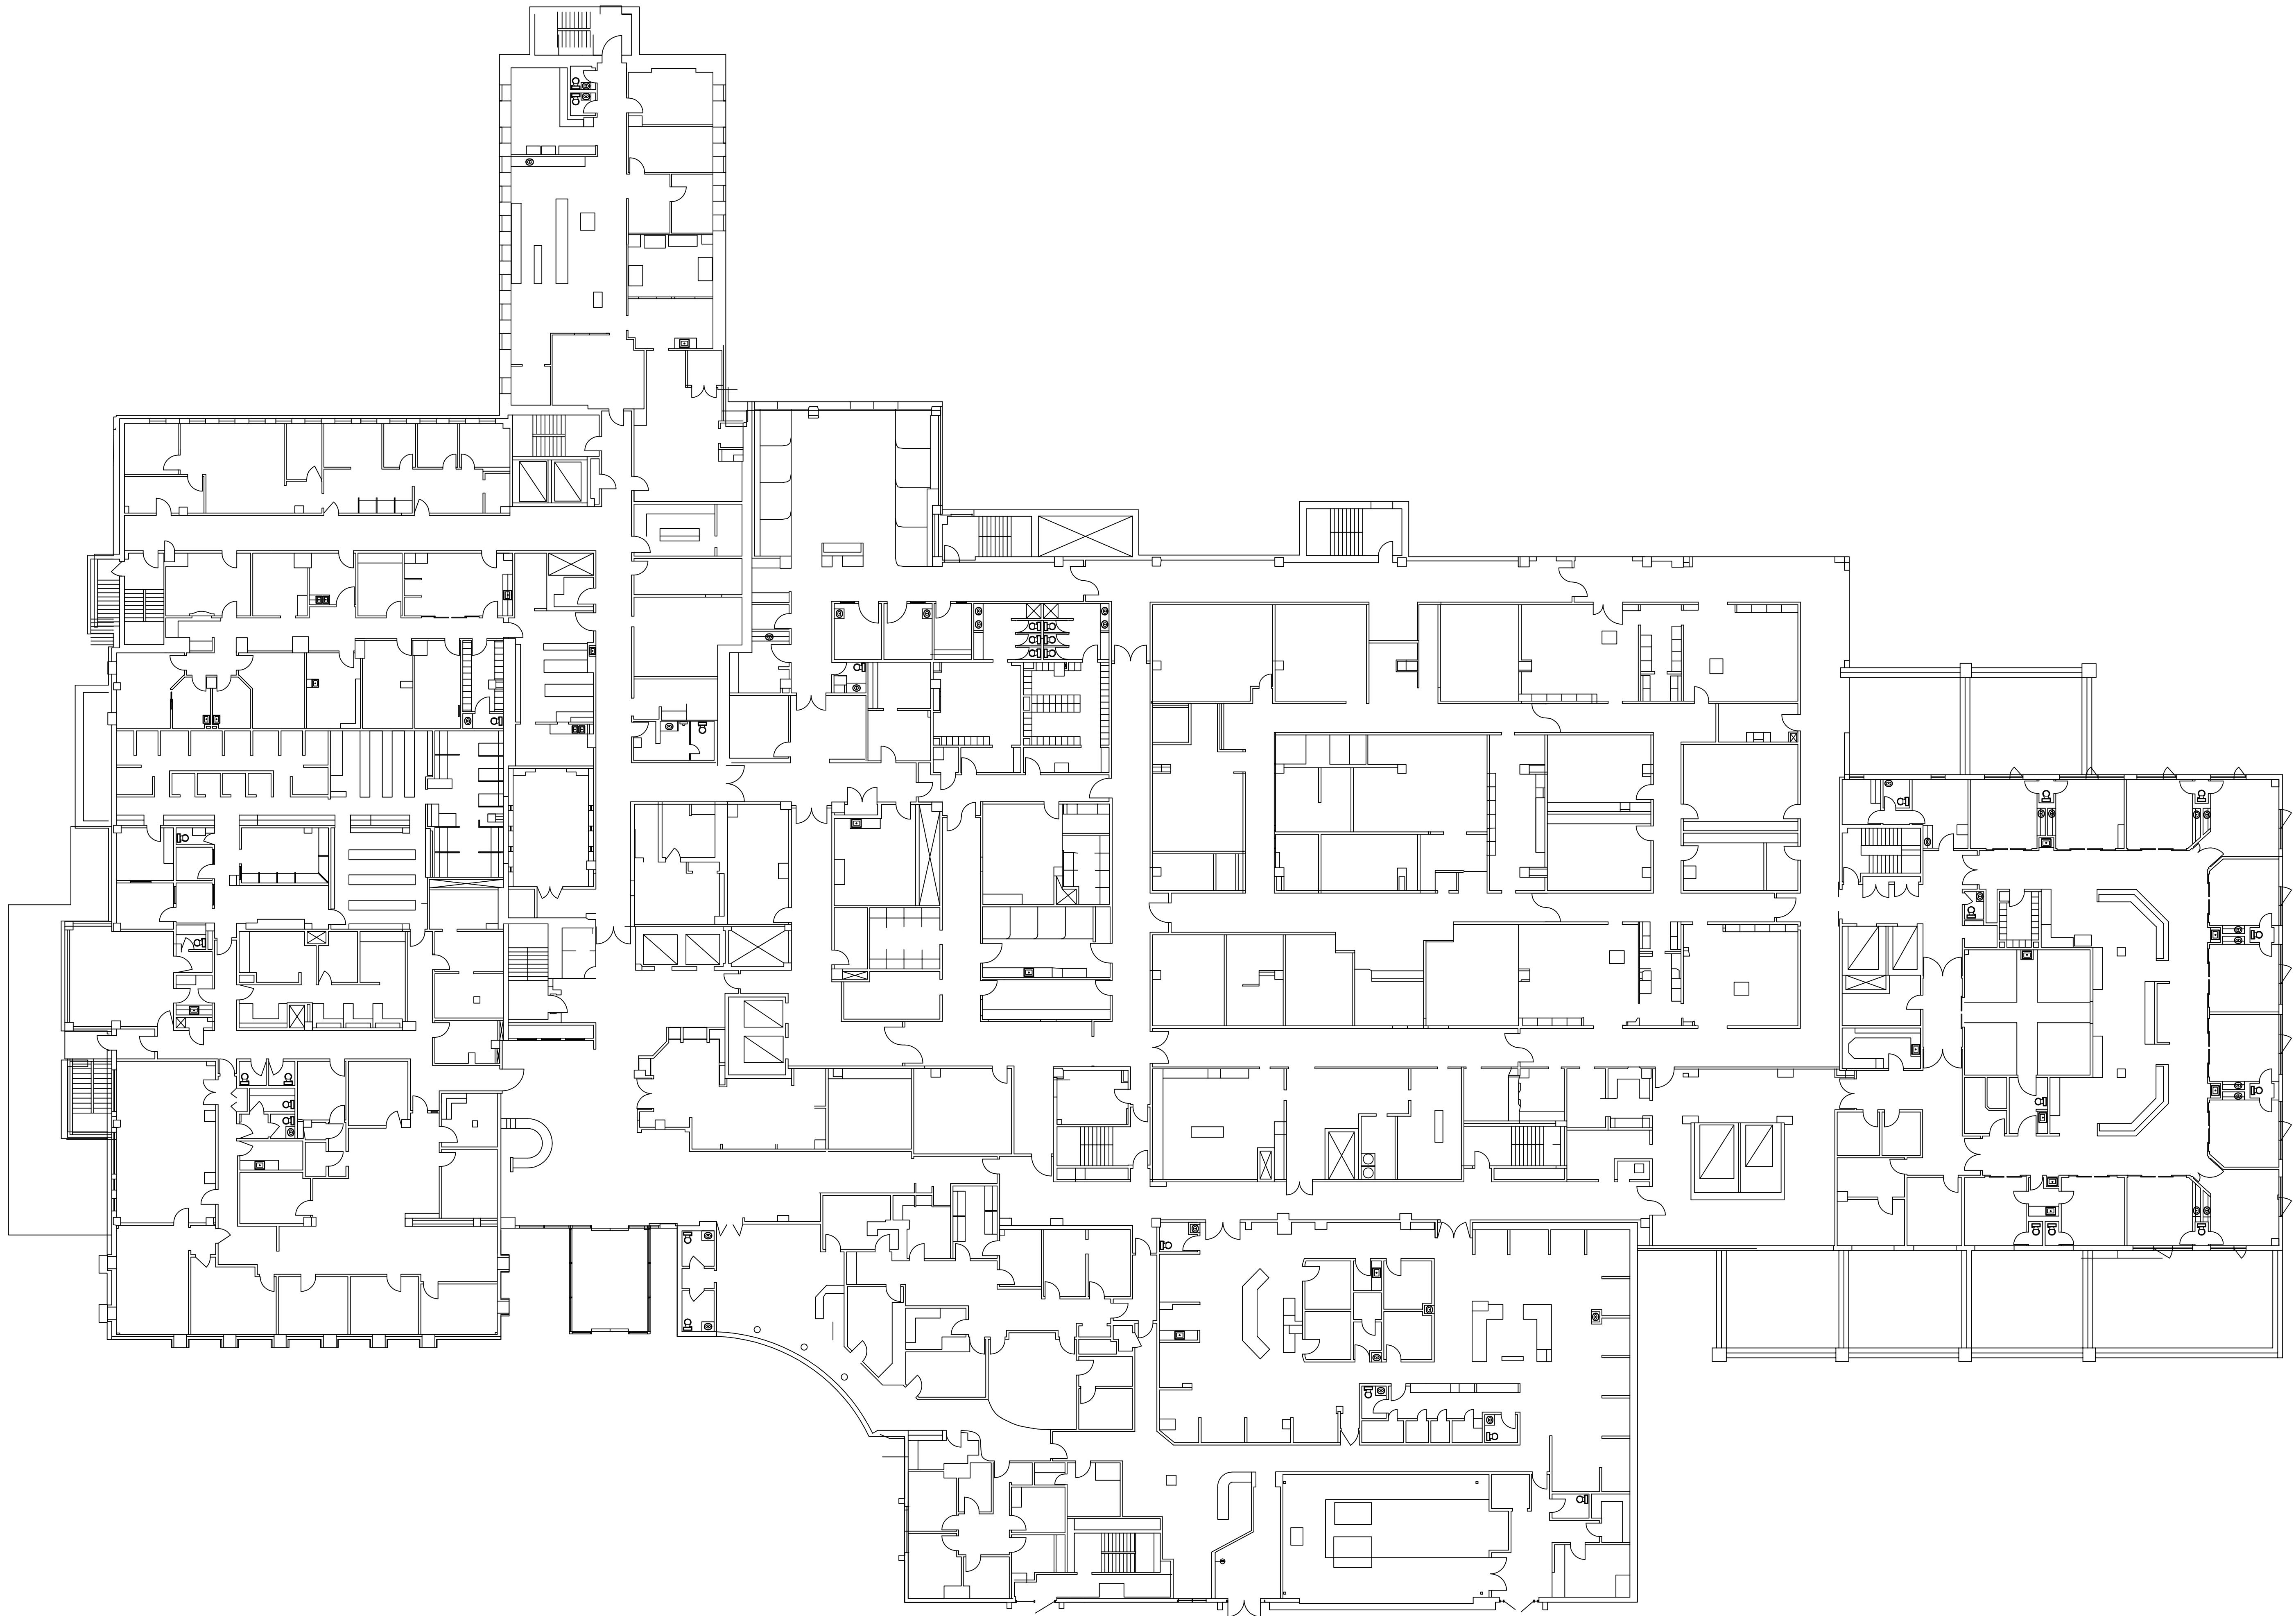

AE-01 EXISTING FLOOR PLAN - LEVEL 1
1/16"=1'-0"

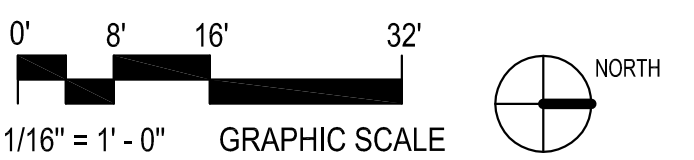

CONTACT:
Geoffrey A. Morgan
Vice President
Washington Adventist Hospital
301.891.5458

CONSULTANTS:
RTKL Associates, Inc., Washington, DC
Soltesz Engineering,
Rockville, MD
Parker Rodriguez Inc., Alexandria, VA
TLC Engineering, Orlando, FL

Perrine Planning & Zoning, Inc., Rockville, MD
The Traffic Group, Inc., Baltimore, MD
The Walker Group LLC, Bethesda, MD
Lerch, Early & Brewer, Bethesda, MD
LaSalle Engineering, LLC, Willow Grove, PA

KEYPLAN

Issued Drawing Log		
No.	Date	Item
-	OCT 4, 2013	CON SUBMITTAL

Drawn

Checked

Approved

NOT FOR
CONSTRUCTION

**Washington Adventist Hospital
Takoma Park Renovation**

7600 CARROL AVENUE
TAKOMA PARK, MARYLAND 20912


CON APPLICATION

EXISTING
PLAN
LEVEL 2

Scale:
RTKL Proj No.
Issue Date:



AE-02

2008 RTKL ASSOCIATES INC.

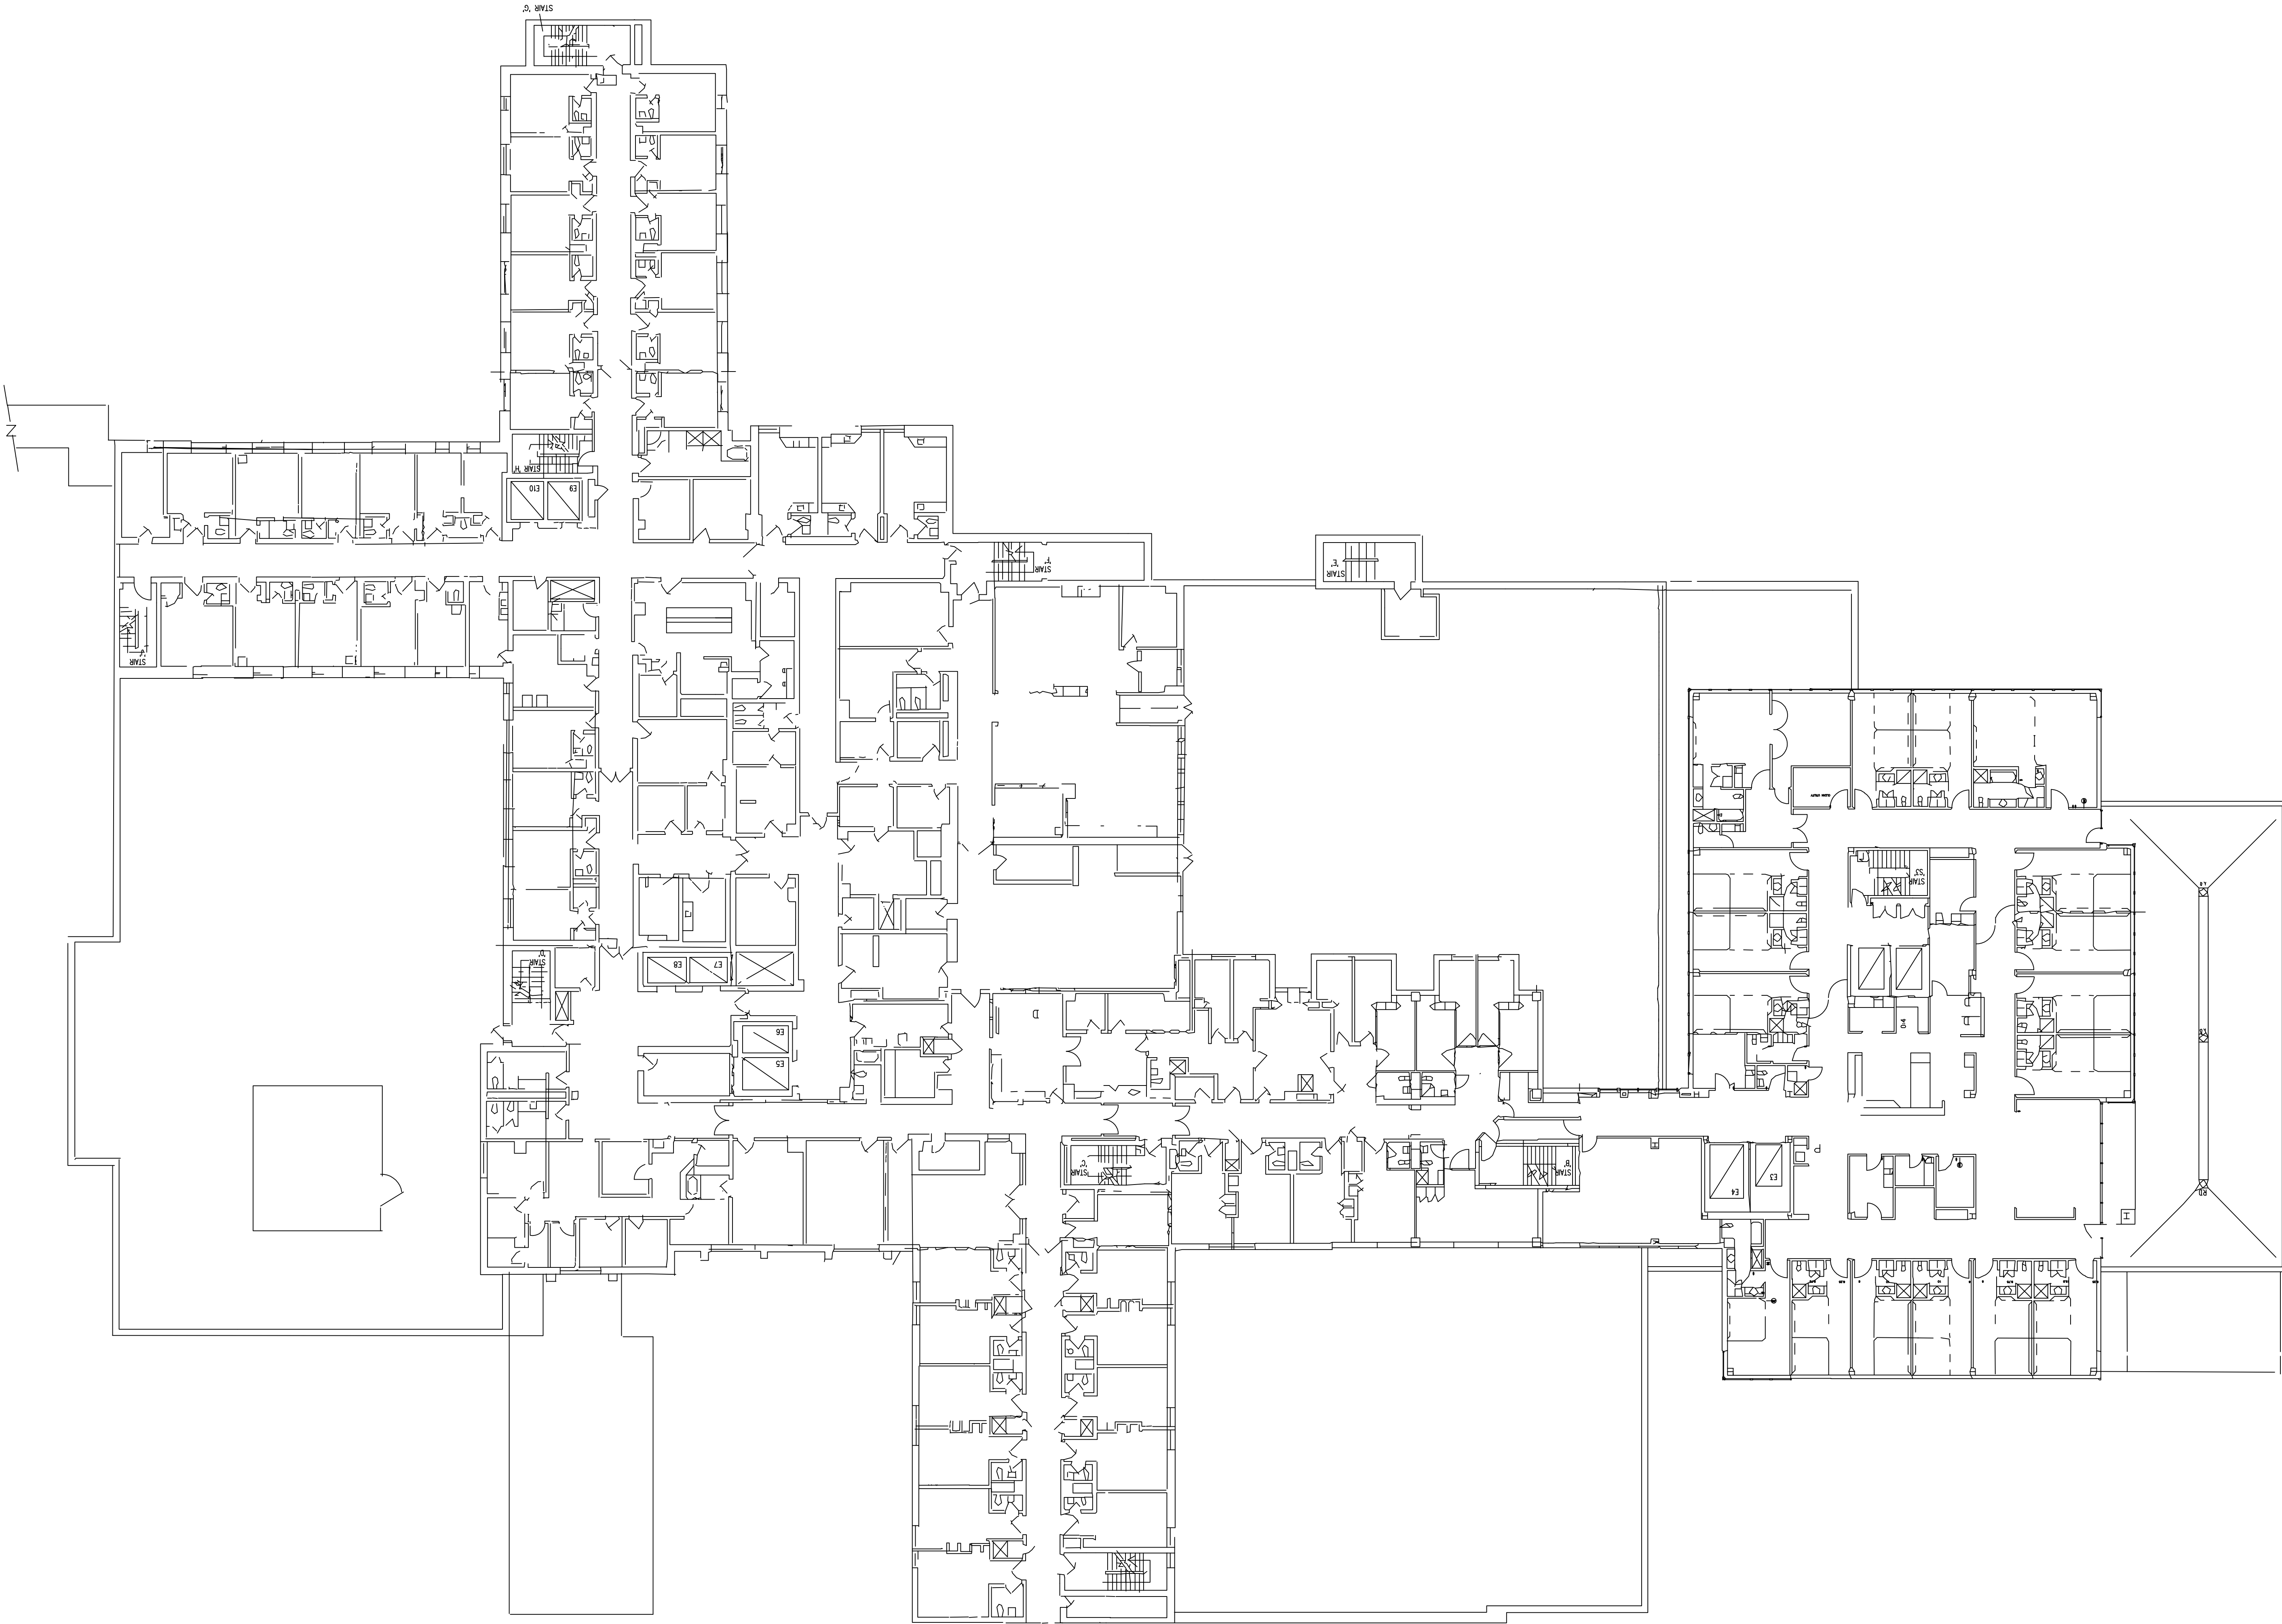

EXISTING FLOOR PLAN - LEVEL 2

1/16"=1'-0"

 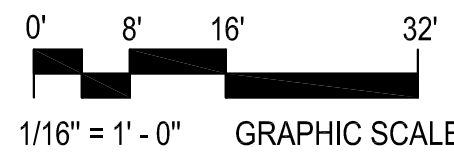

CONTACT:
Geoffrey A. Morgan
Vice President
Washington Adventist Hospital
301.891.5458

CONSULTANTS:
RTKL Associates, Inc., Washington, DC
Soltesz Engineering,
Rockville, MD
Parker Rodriguez Inc., Alexandria, VA
TLC Engineering, Orlando, FL

Perrine Planning & Zoning, Inc., Rockville, MD
The Traffic Group, Inc., Baltimore, MD
The Walker Group LLC, Bethesda, MD
Lerch, Early & Brewer, Bethesda, MD
LaSalle Engineering, LLC, Willow Grove, PA

KEYPLAN

Issued Drawing Log		
No.	Date	Item
-	OCT 4, 2013	CON SUBMITTAL

Drawn
Checked
Approved

NOT FOR
CONSTRUCTION

**Washington Adventist Hospital
Takoma Park Renovation**


7600 CARROL AVENUE
TAKOMA PARK, MARYLAND 20912

CON APPLICATION

EXISTING
PLAN
LEVEL 3

Scale:
RTKL Proj No.
Issue Date:

AE-03
2008 RTKL ASSOCIATES INC.

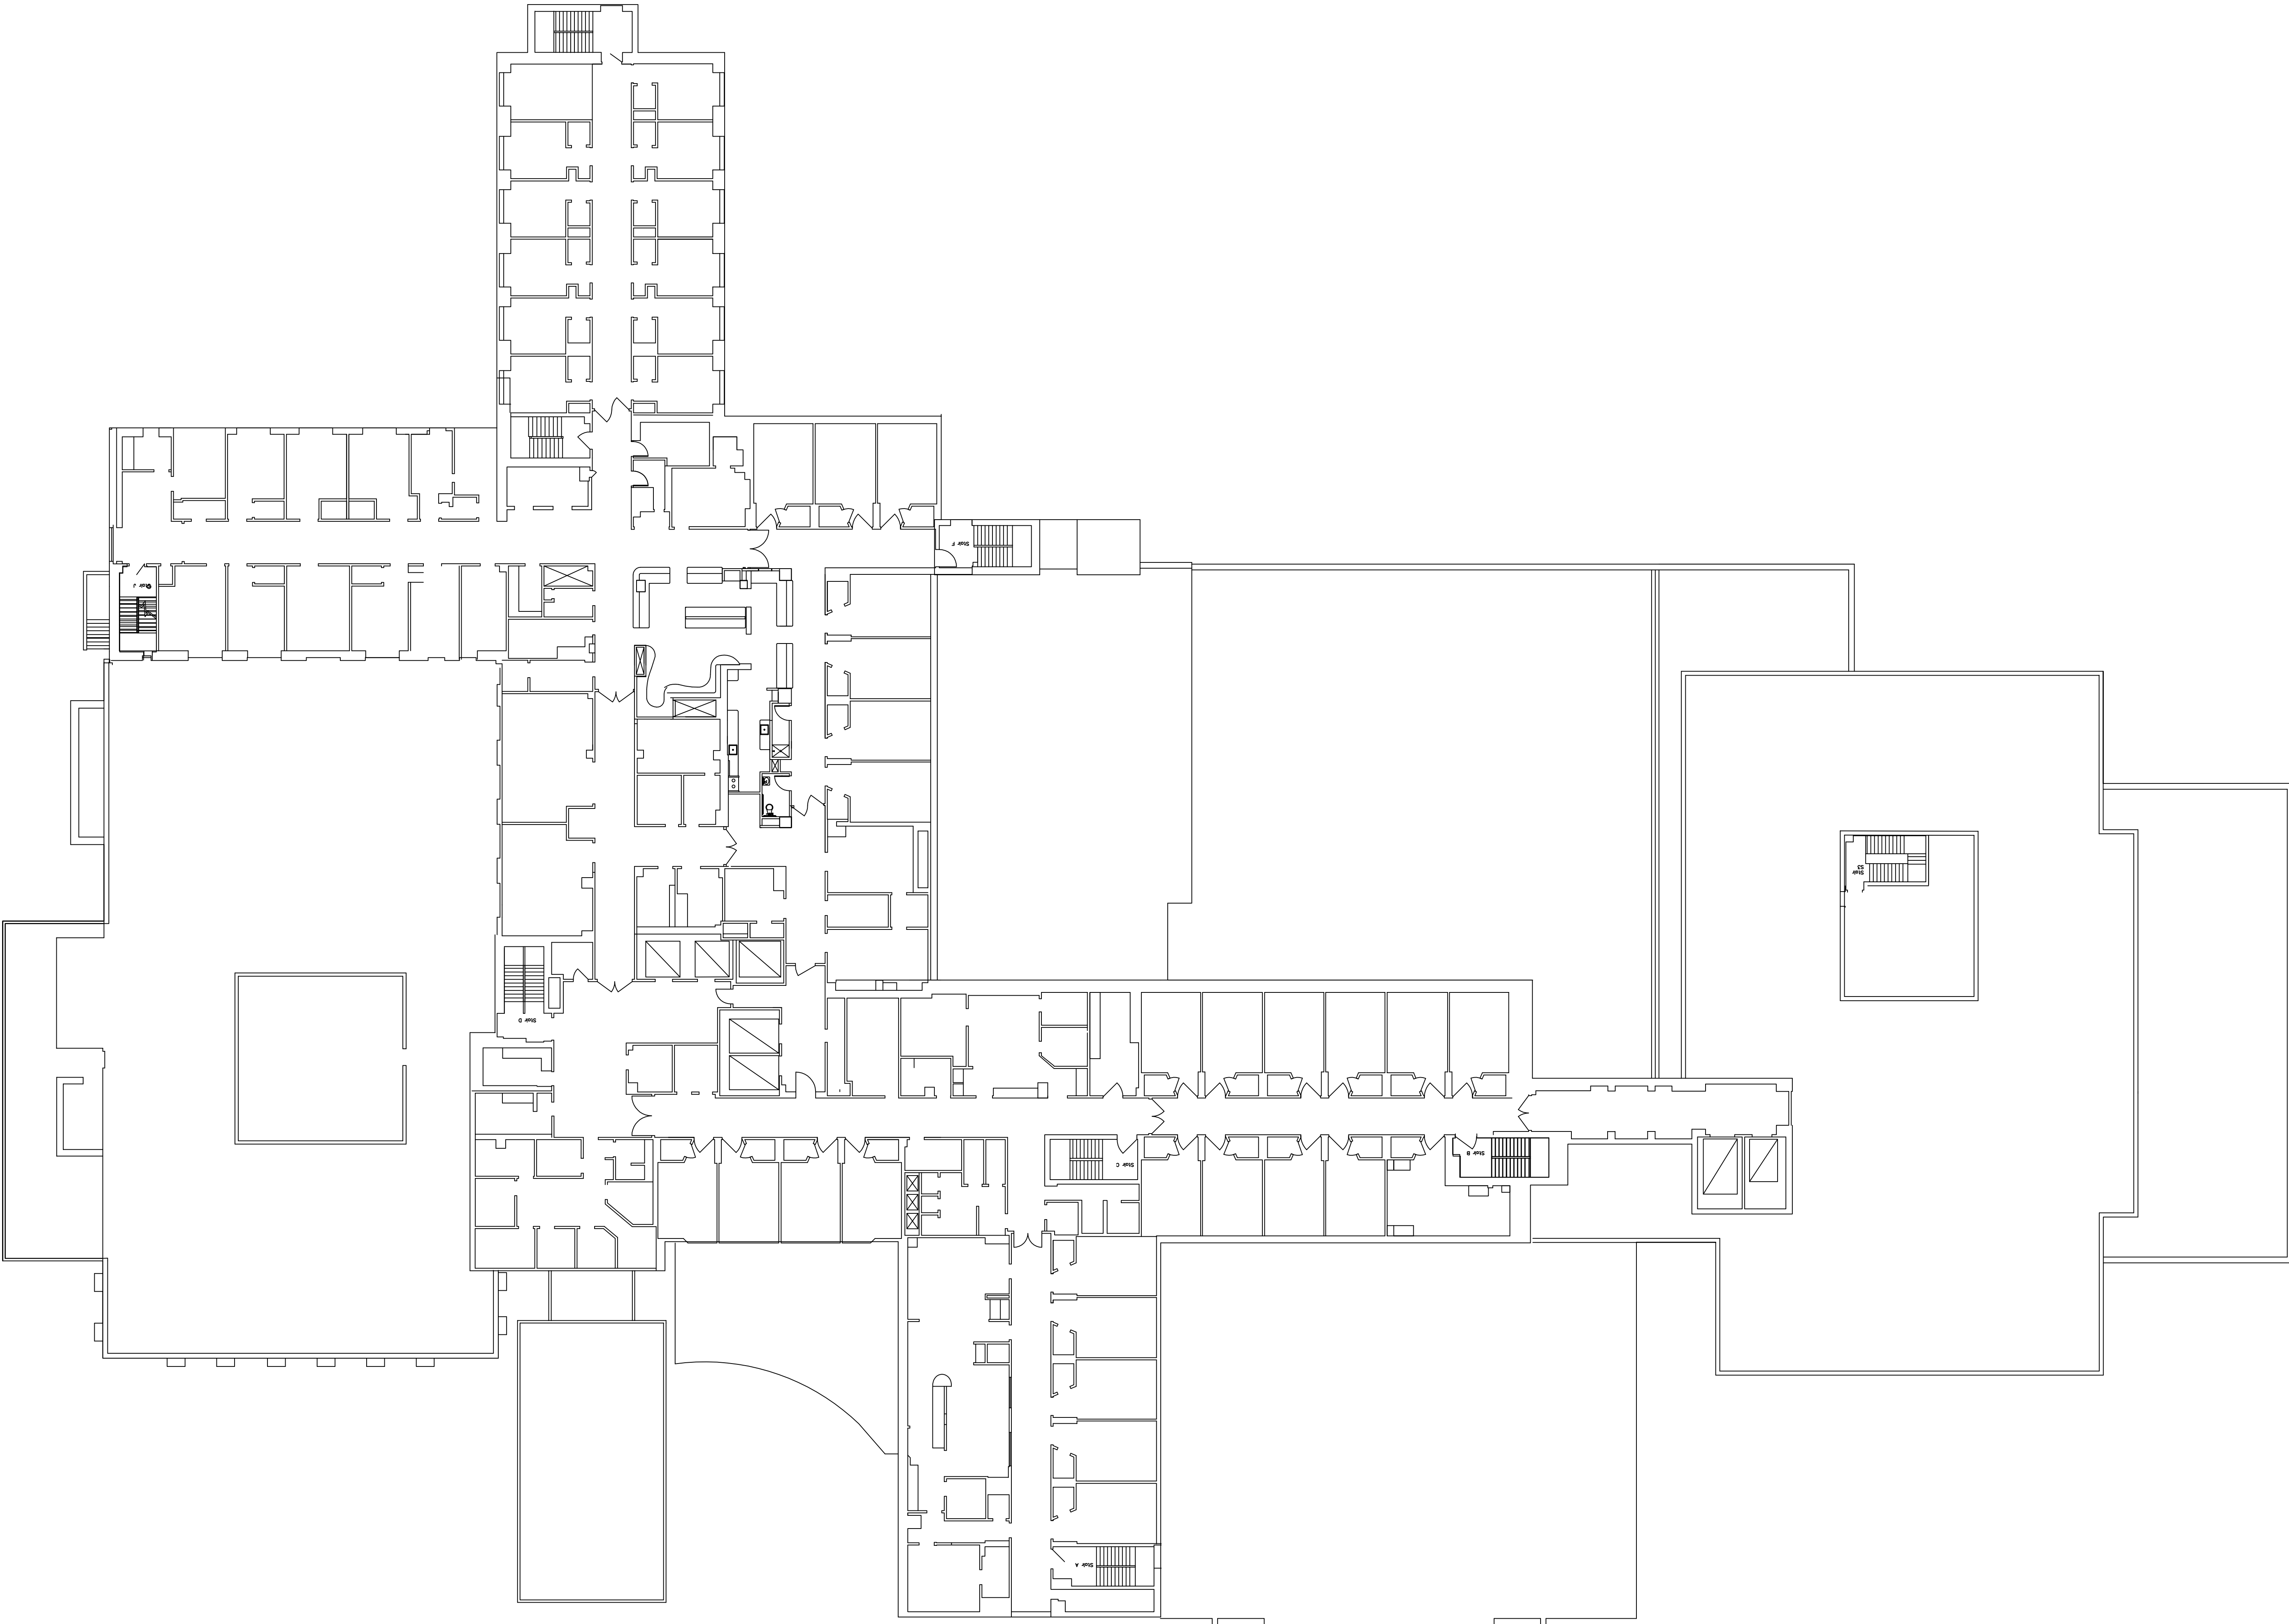

AE-03 EXISTING FLOOR PLAN - LEVEL 3
1/16"=1'-0"



CONTACT:
Geoffrey A. Morgan
Vice President
Washington Adventist Hospital
301.891.5458

CONSULTANTS:
RTKL Associates, Inc., Washington, DC
Soltesz Engineering,
Rockville, MD
Parker Rodriguez Inc., Alexandria, VA
TLC Engineering, Orlando, FL

Perrine Planning & Zoning, Inc., Rockville, MD
The Traffic Group, Inc., Baltimore, MD
The Walker Group LLC, Bethesda, MD
Lerch, Early & Brewer, Bethesda, MD
LaSalle Engineering, LLC, Willow Grove, PA

KEYPLAN		
Issued Drawing Log		
No.	Date	Item
-	OCT 4, 2013	CON SUBMITTAL

Drawn

Checked

Approved

NOT FOR
CONSTRUCTION

**Washington Adventist Hospital
Takoma Park Renovation**


7600 CARROL AVENUE
TAKOMA PARK, MARYLAND 20912

CON APPLICATION

EXISTING
PLAN
LEVEL 4

Scale:
RTKL Proj No.
Issue Date:

AE-04
2008 RTKL ASSOCIATES INC.

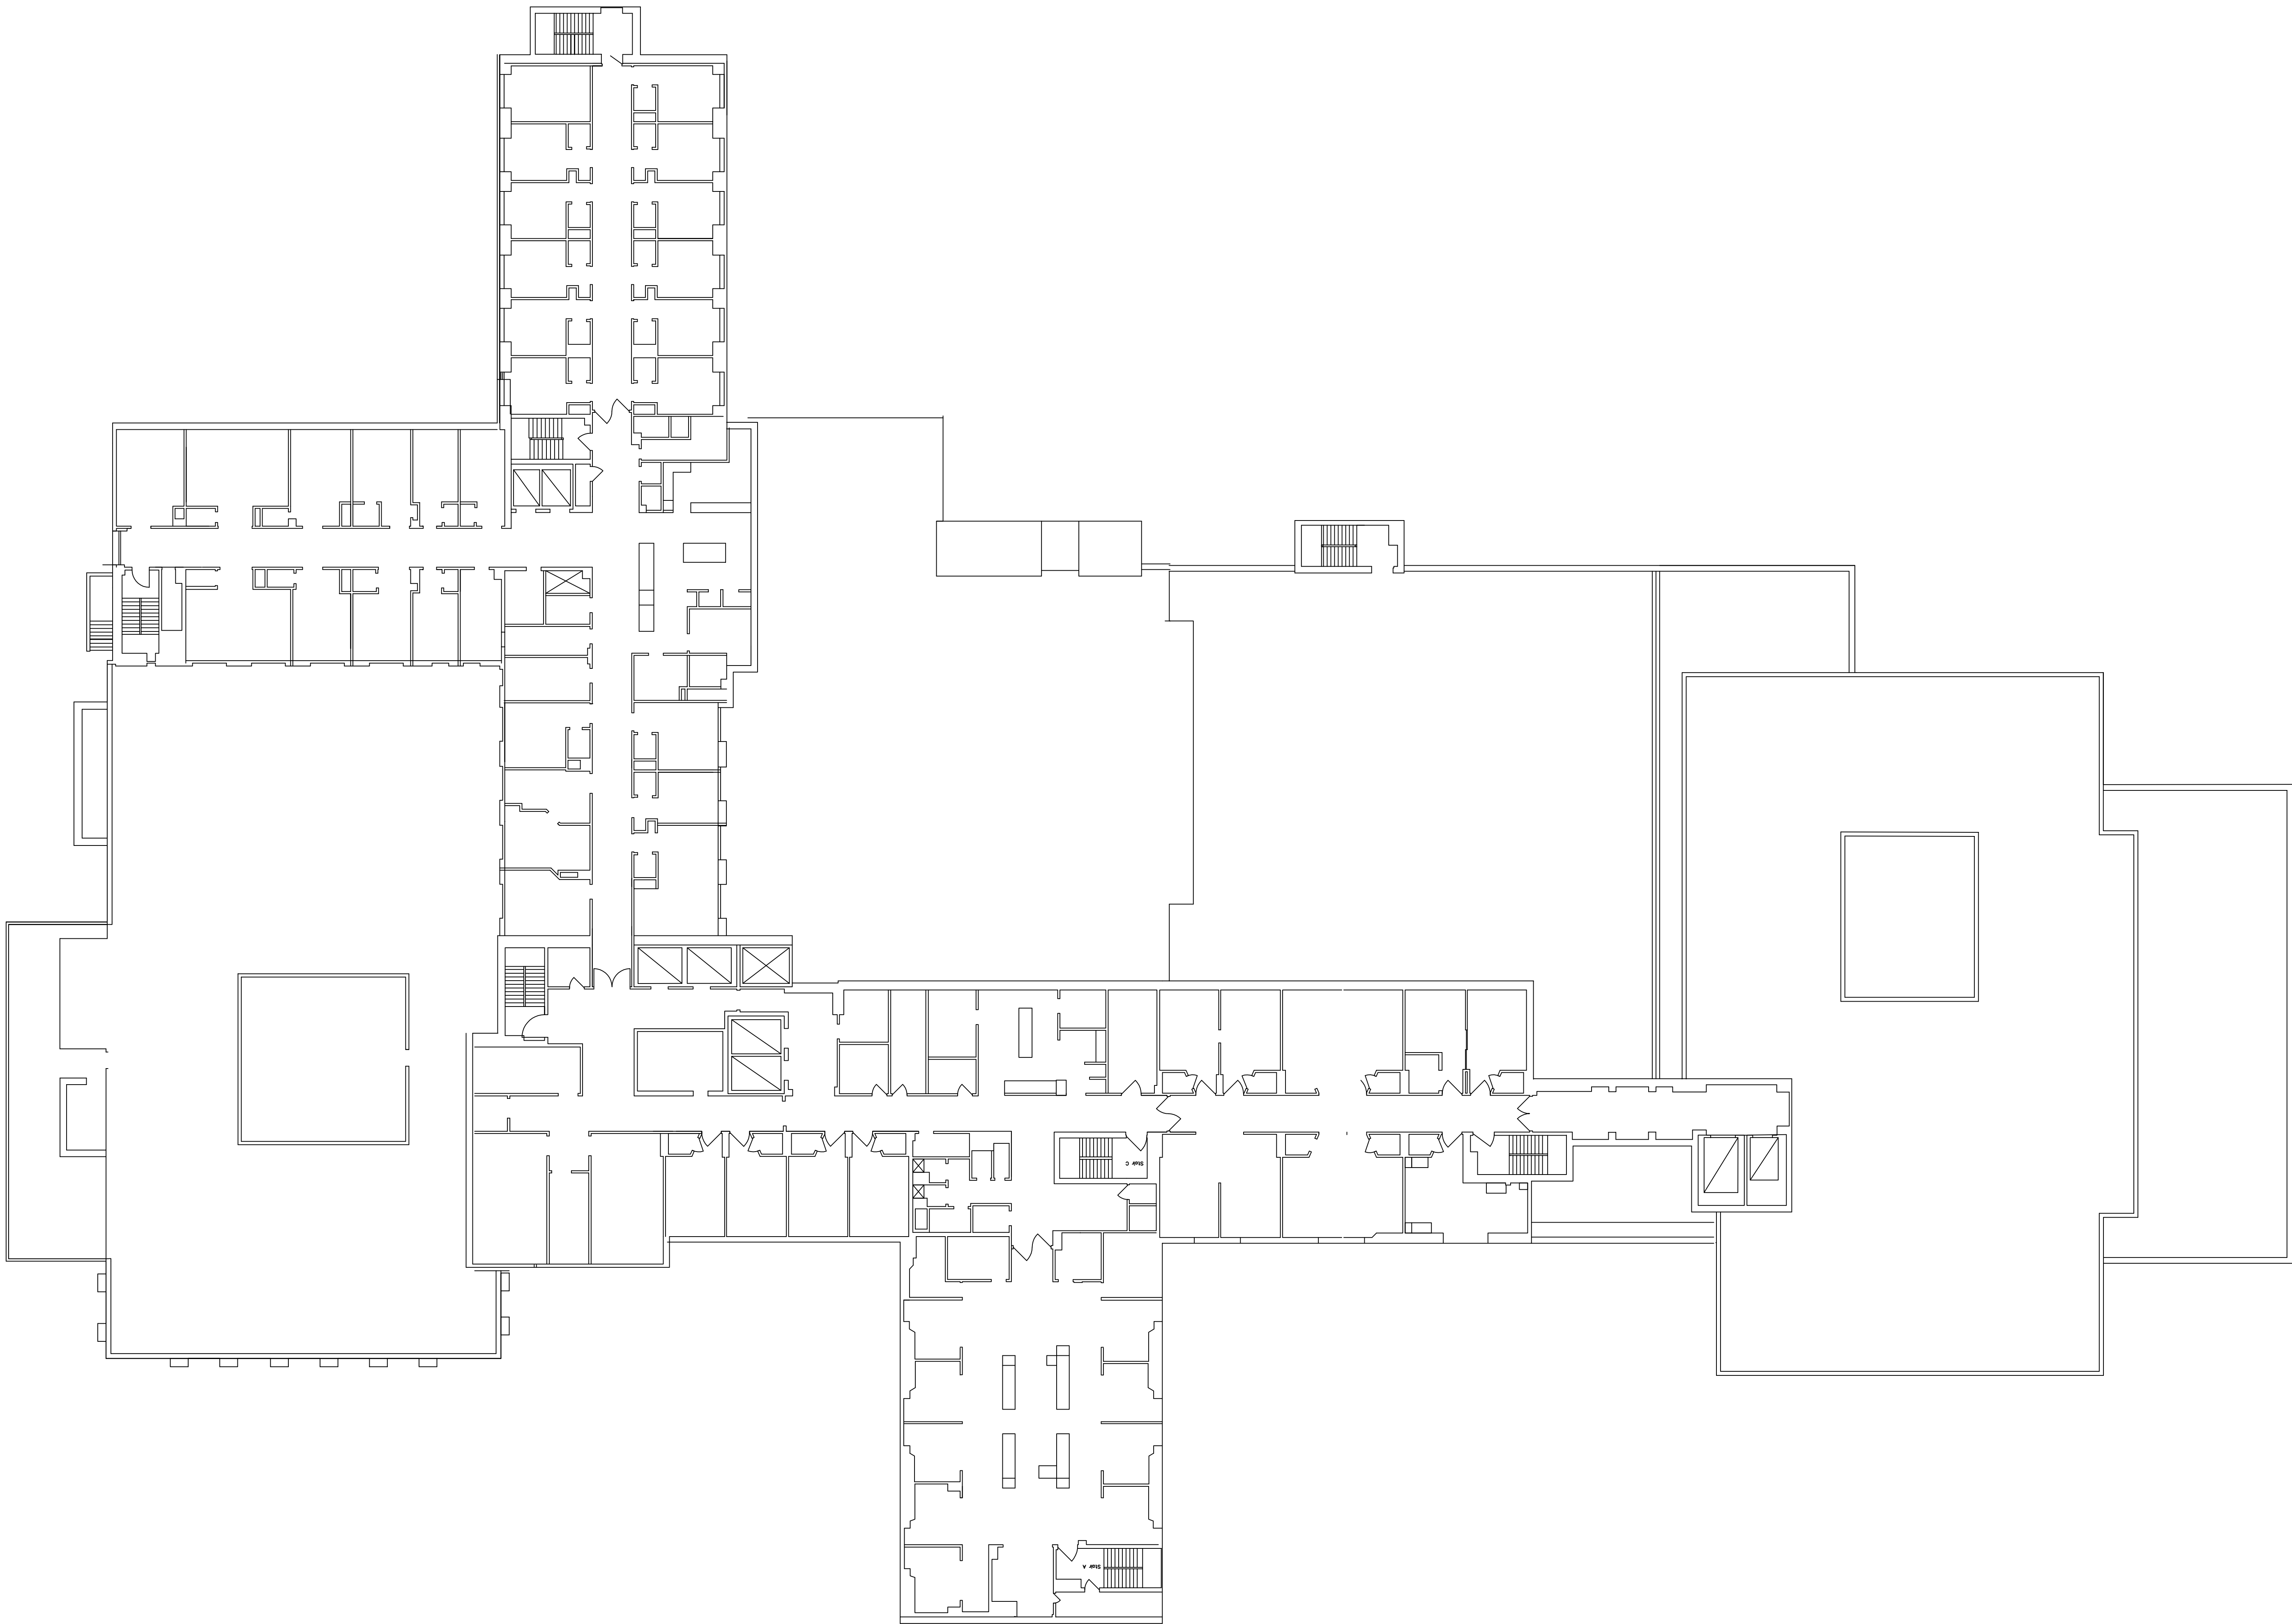

AE-04 EXISTING FLOOR PLAN - LEVEL 4
1/16"=1'-0"



CONTACT:
Geoffrey A. Morgan
Vice President
Washington Adventist Hospital
301.891.5458

CONSULTANTS:
RTKL Associates, Inc., Washington, DC
Soltesz Engineering,
Rockville, MD
Parker Rodriguez Inc., Alexandria, VA
TLC Engineering, Orlando, FL

Perrine Planning & Zoning, Inc., Rockville, MD
The Traffic Group, Inc., Baltimore, MD
The Walker Group LLC, Bethesda, MD
Lerch, Early & Brewer, Bethesda, MD
LaSalle Engineering, LLC, Willow Grove, PA

KEYPLAN

Issued Drawing Log		
No.	Date	Item
-	OCT 4, 2013	CON SUBMITTAL

Drawn

Checked

Approved

NOT FOR
CONSTRUCTION

**Washington Adventist Hospital
Takoma Park Renovation**


7600 CARROL AVENUE
TAKOMA PARK, MARYLAND 20912

CON APPLICATION



EXISTING
PLAN
LEVEL 5

Scale:
RTKL Proj No.
Issue Date:

AE-05
2008 RTKL ASSOCIATES INC.

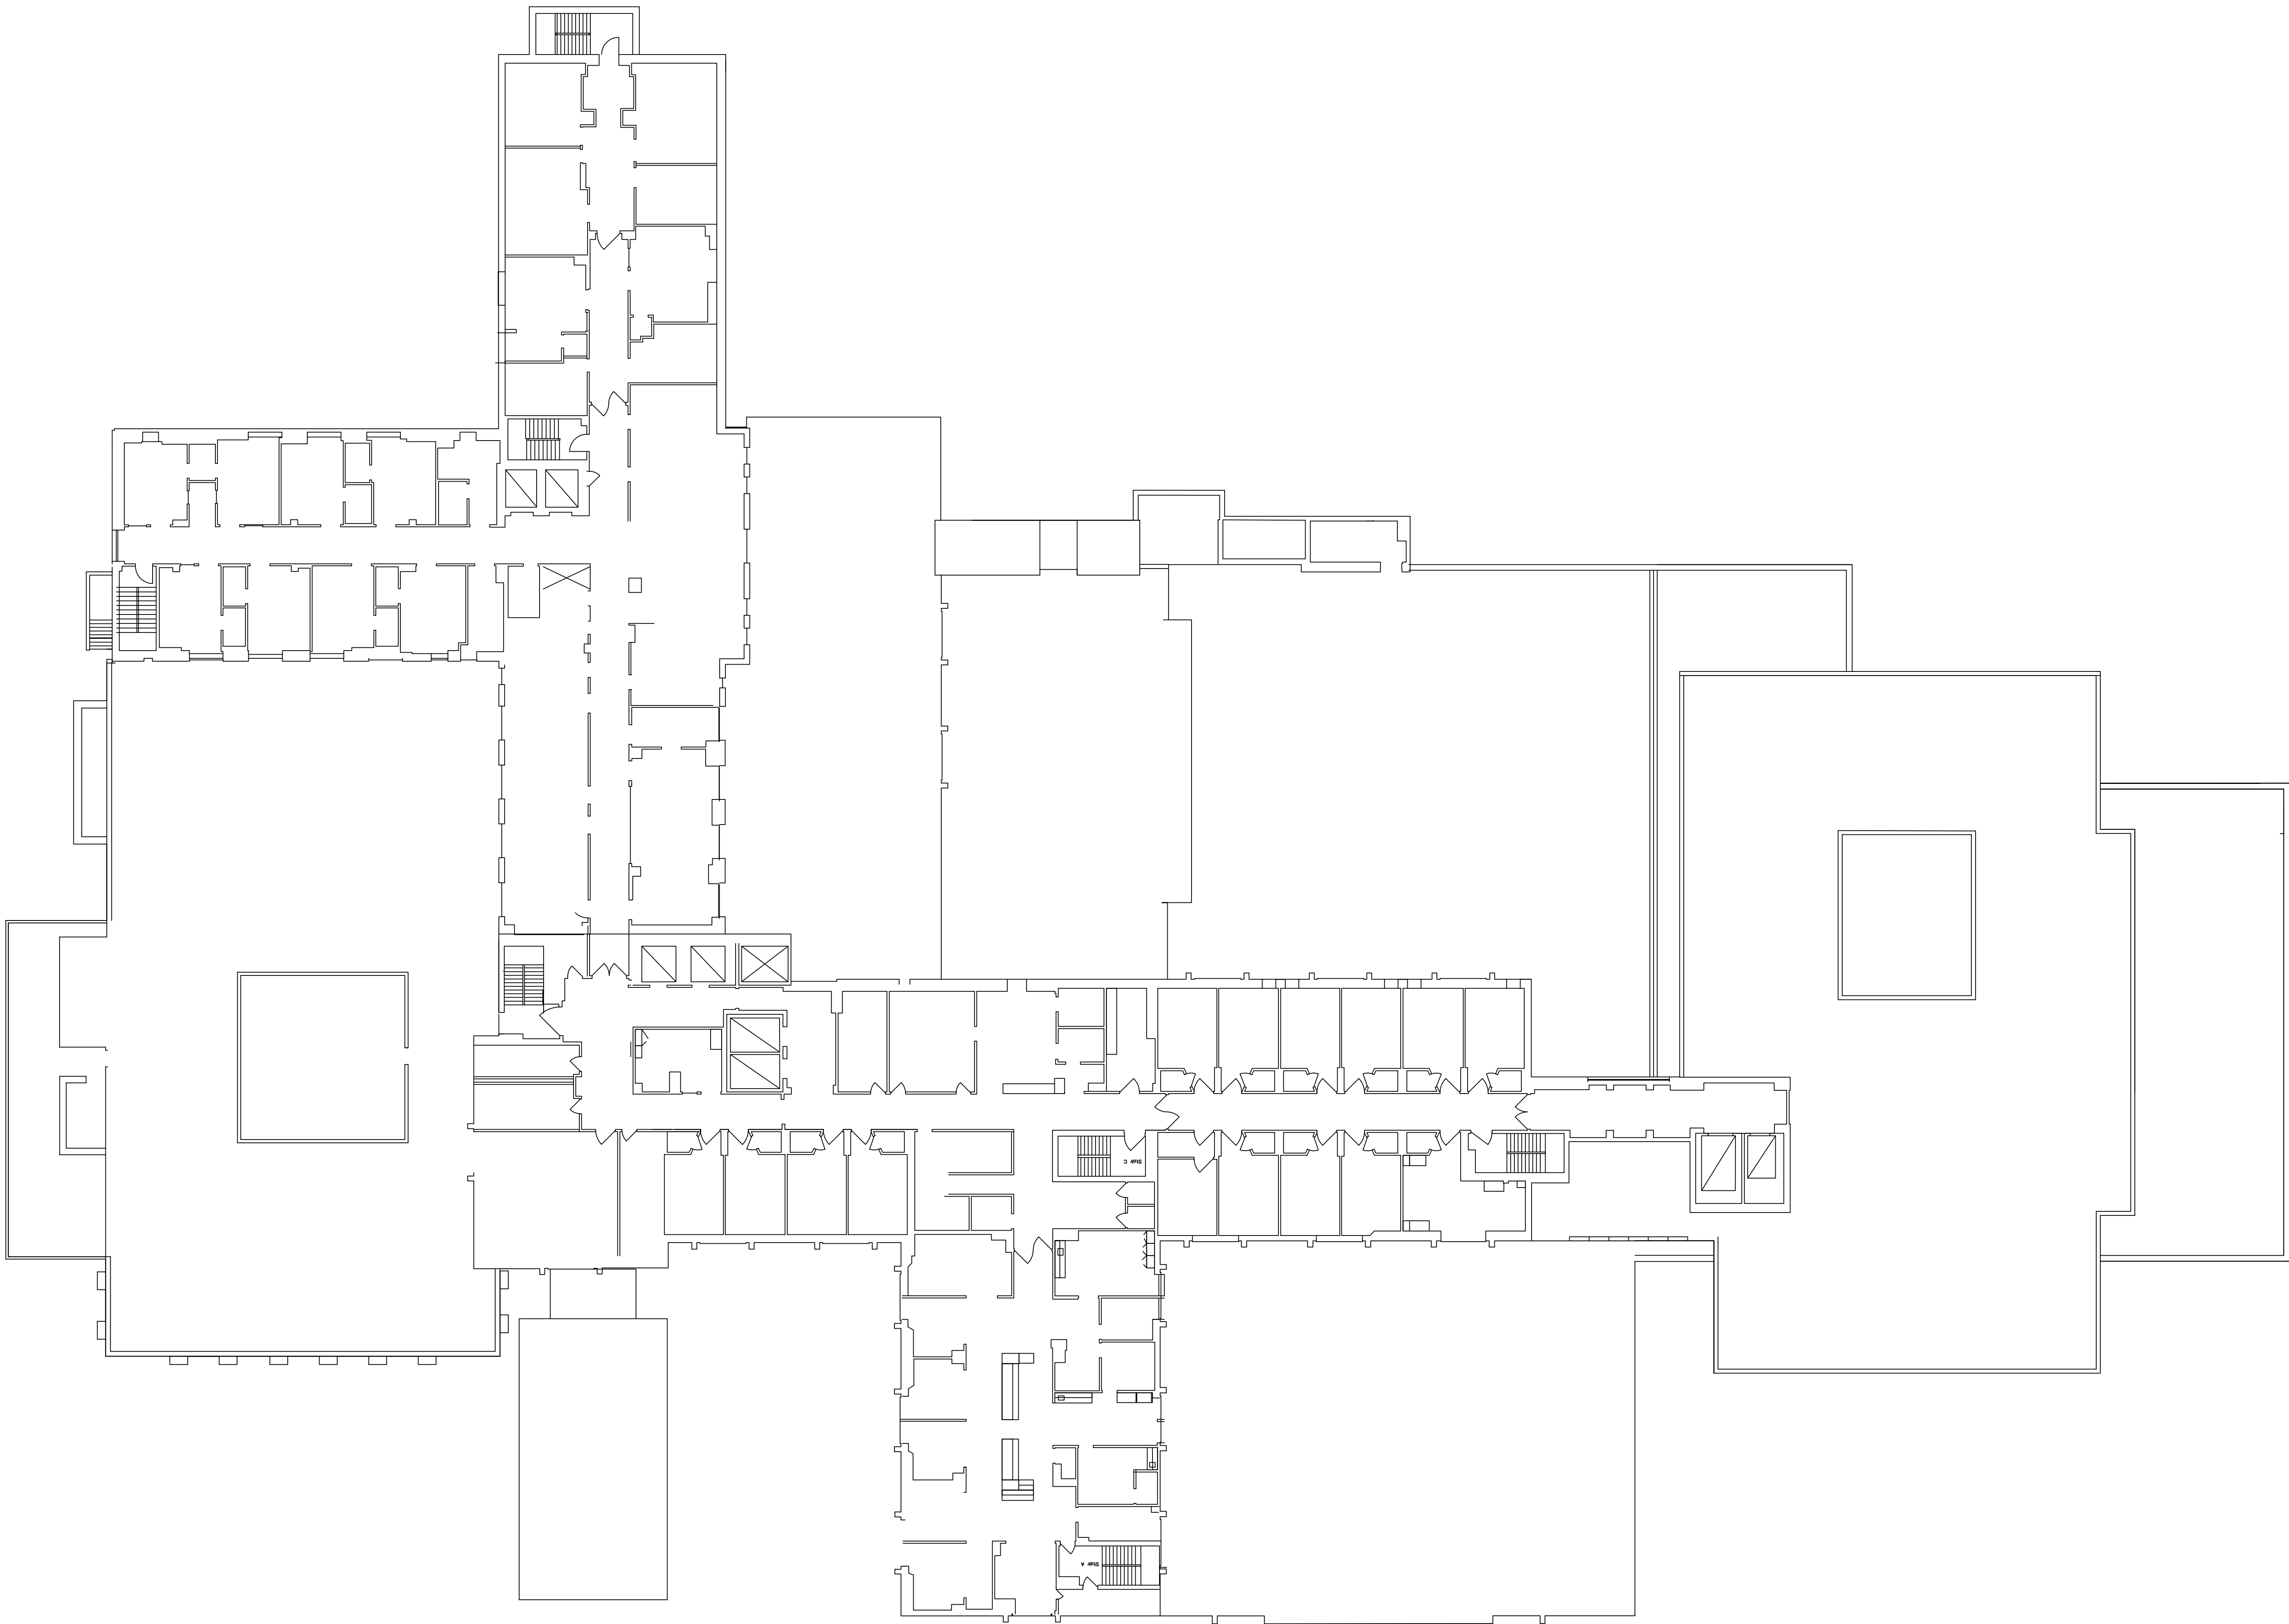

AE-05 EXISTING FLOOR PLAN - LEVEL 5
1/16"=1'-0"

 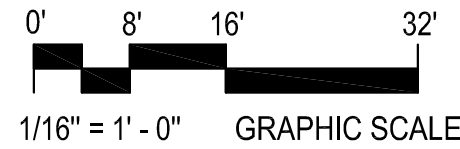

CONTACT:
Geoffrey A. Morgan
Vice President
Washington Adventist Hospital
301.891.5458

CONSULTANTS:
RTKL Associates, Inc., Washington, DC
Soltesz Engineering,
Rockville, MD
Parker Rodriguez Inc., Alexandria, VA
TLC Engineering, Orlando, FL

Perrine Planning & Zoning, Inc., Rockville, MD
The Traffic Group, Inc., Baltimore, MD
The Walker Group LLC, Bethesda, MD
Lerch, Early & Brewer, Bethesda, MD
LaSalle Engineering, LLC, Willow Grove, PA

KEYPLAN

Issued Drawing Log		
No.	Date	Item
-	OCT 4, 2013	CON SUBMITTAL

Drawn

Checked

Approved

NOT FOR
CONSTRUCTION

**Washington Adventist Hospital
Takoma Park Renovation**

7600 CARROL AVENUE
TAKOMA PARK, MARYLAND 20912


CON APPLICATION

EXISTING
PLAN
LEVEL 6

Scale:
RTKL Proj No.
Issue Date:

AE-06

2008 RTKL ASSOCIATES INC.

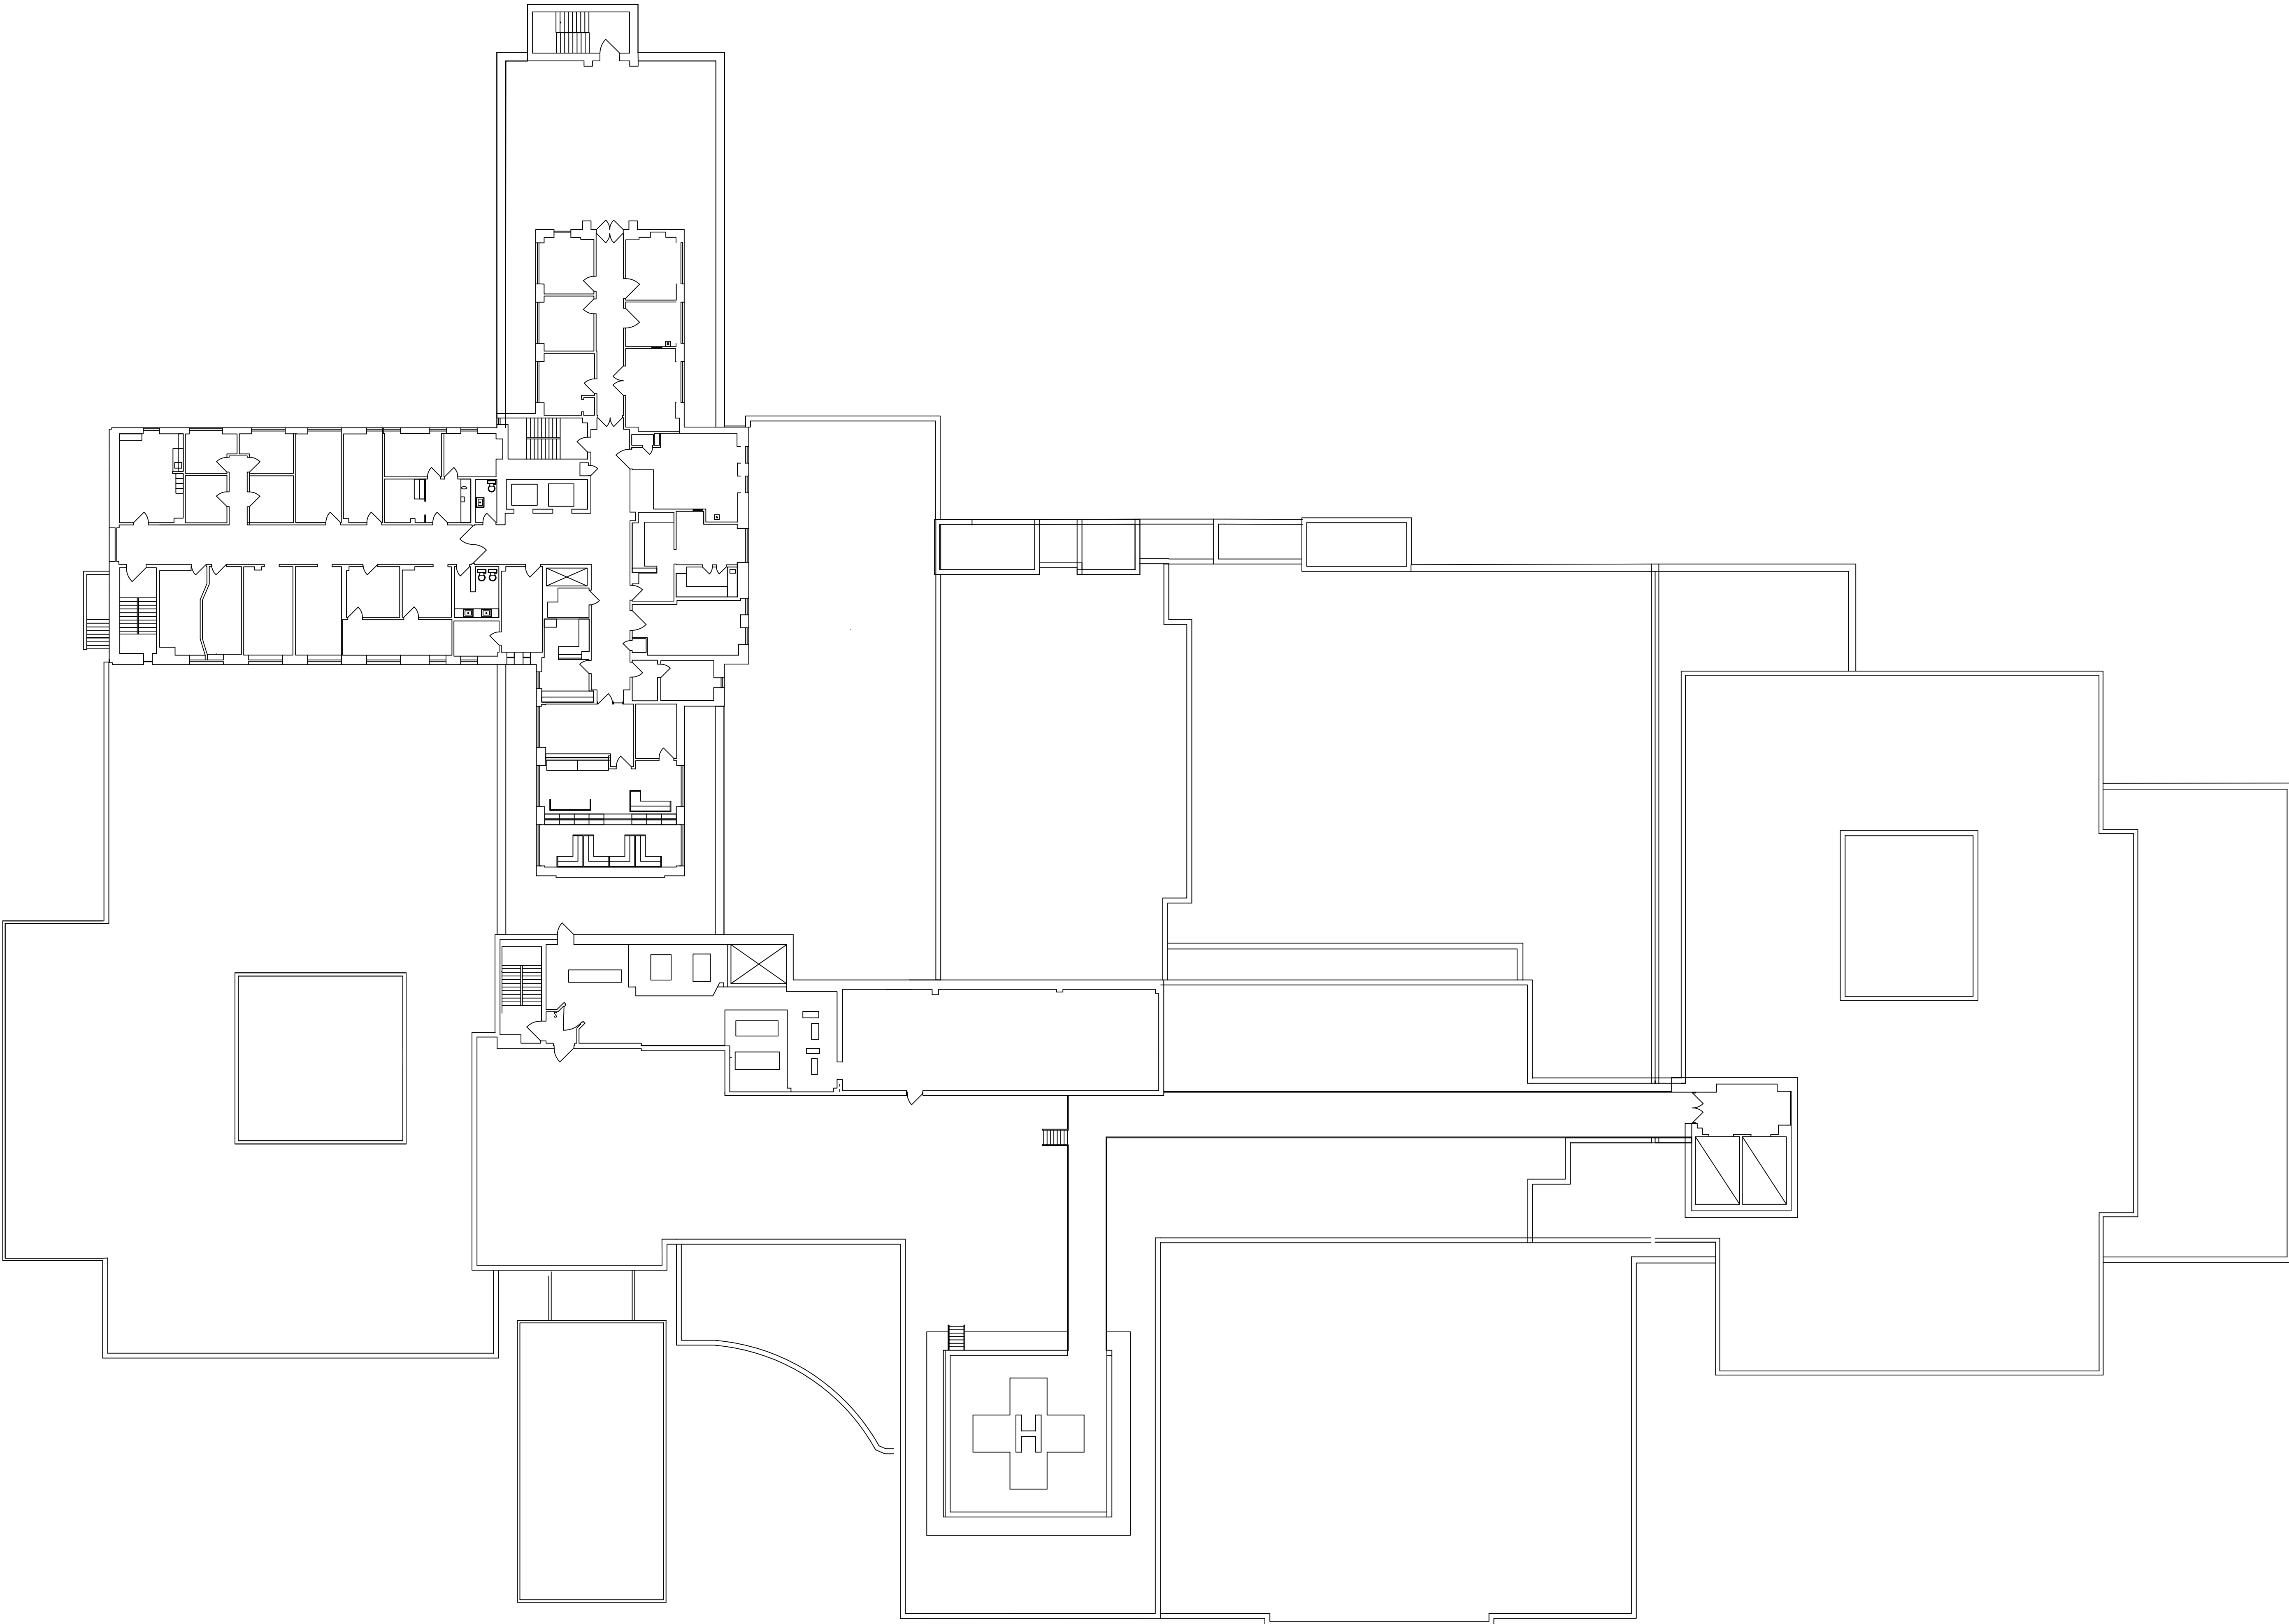

AE-06 EXISTING FLOOR PLAN - LEVEL 6
1/16"=1'-0"

