



Johns Hopkins Medicine Suburban Hospital

Bethesda MD, 20814

CERTIFICATE OF NEED (C.O.N.) SUBMITTAL

APRIL 10, 2015

Architects/Planners
 • **Wilmot/Sanz, Inc.**
 Gaithersburg, Maryland


Structural Engineer
 • **Cagley & Associates**
 Rockville, Maryland

MEP Engineer
 • **Leach Wallace Associates, Inc**
 Elkridge, Maryland

Civil Engineer
 • **Rodgers Consulting**
 Germantown, Maryland

DRAWING LIST

ARCHITECTURAL	
Sheet Number	Sheet Name
0	COVER SHEET
A101	EXTERIOR ELEVATIONS
A102	EXTERIOR ELEVATIONS
EXB-1	SITE PLAN
A111	BUILDING SECTION
A200	GROSS DEPT AREA - CELLAR FLOOR PLAN
A201	GROSS DEPT AREA - FIRST FLOOR PLAN
A202	GROSS DEPT AREA - SECOND FLOOR PLAN
A203	GROSS DEPT AREA - THIRD FLOOR PLAN
A204	GROSS DEPT AREA - FOURTH FLOOR PLAN
A205	GROSS DEPT AREA - ROOF PLAN

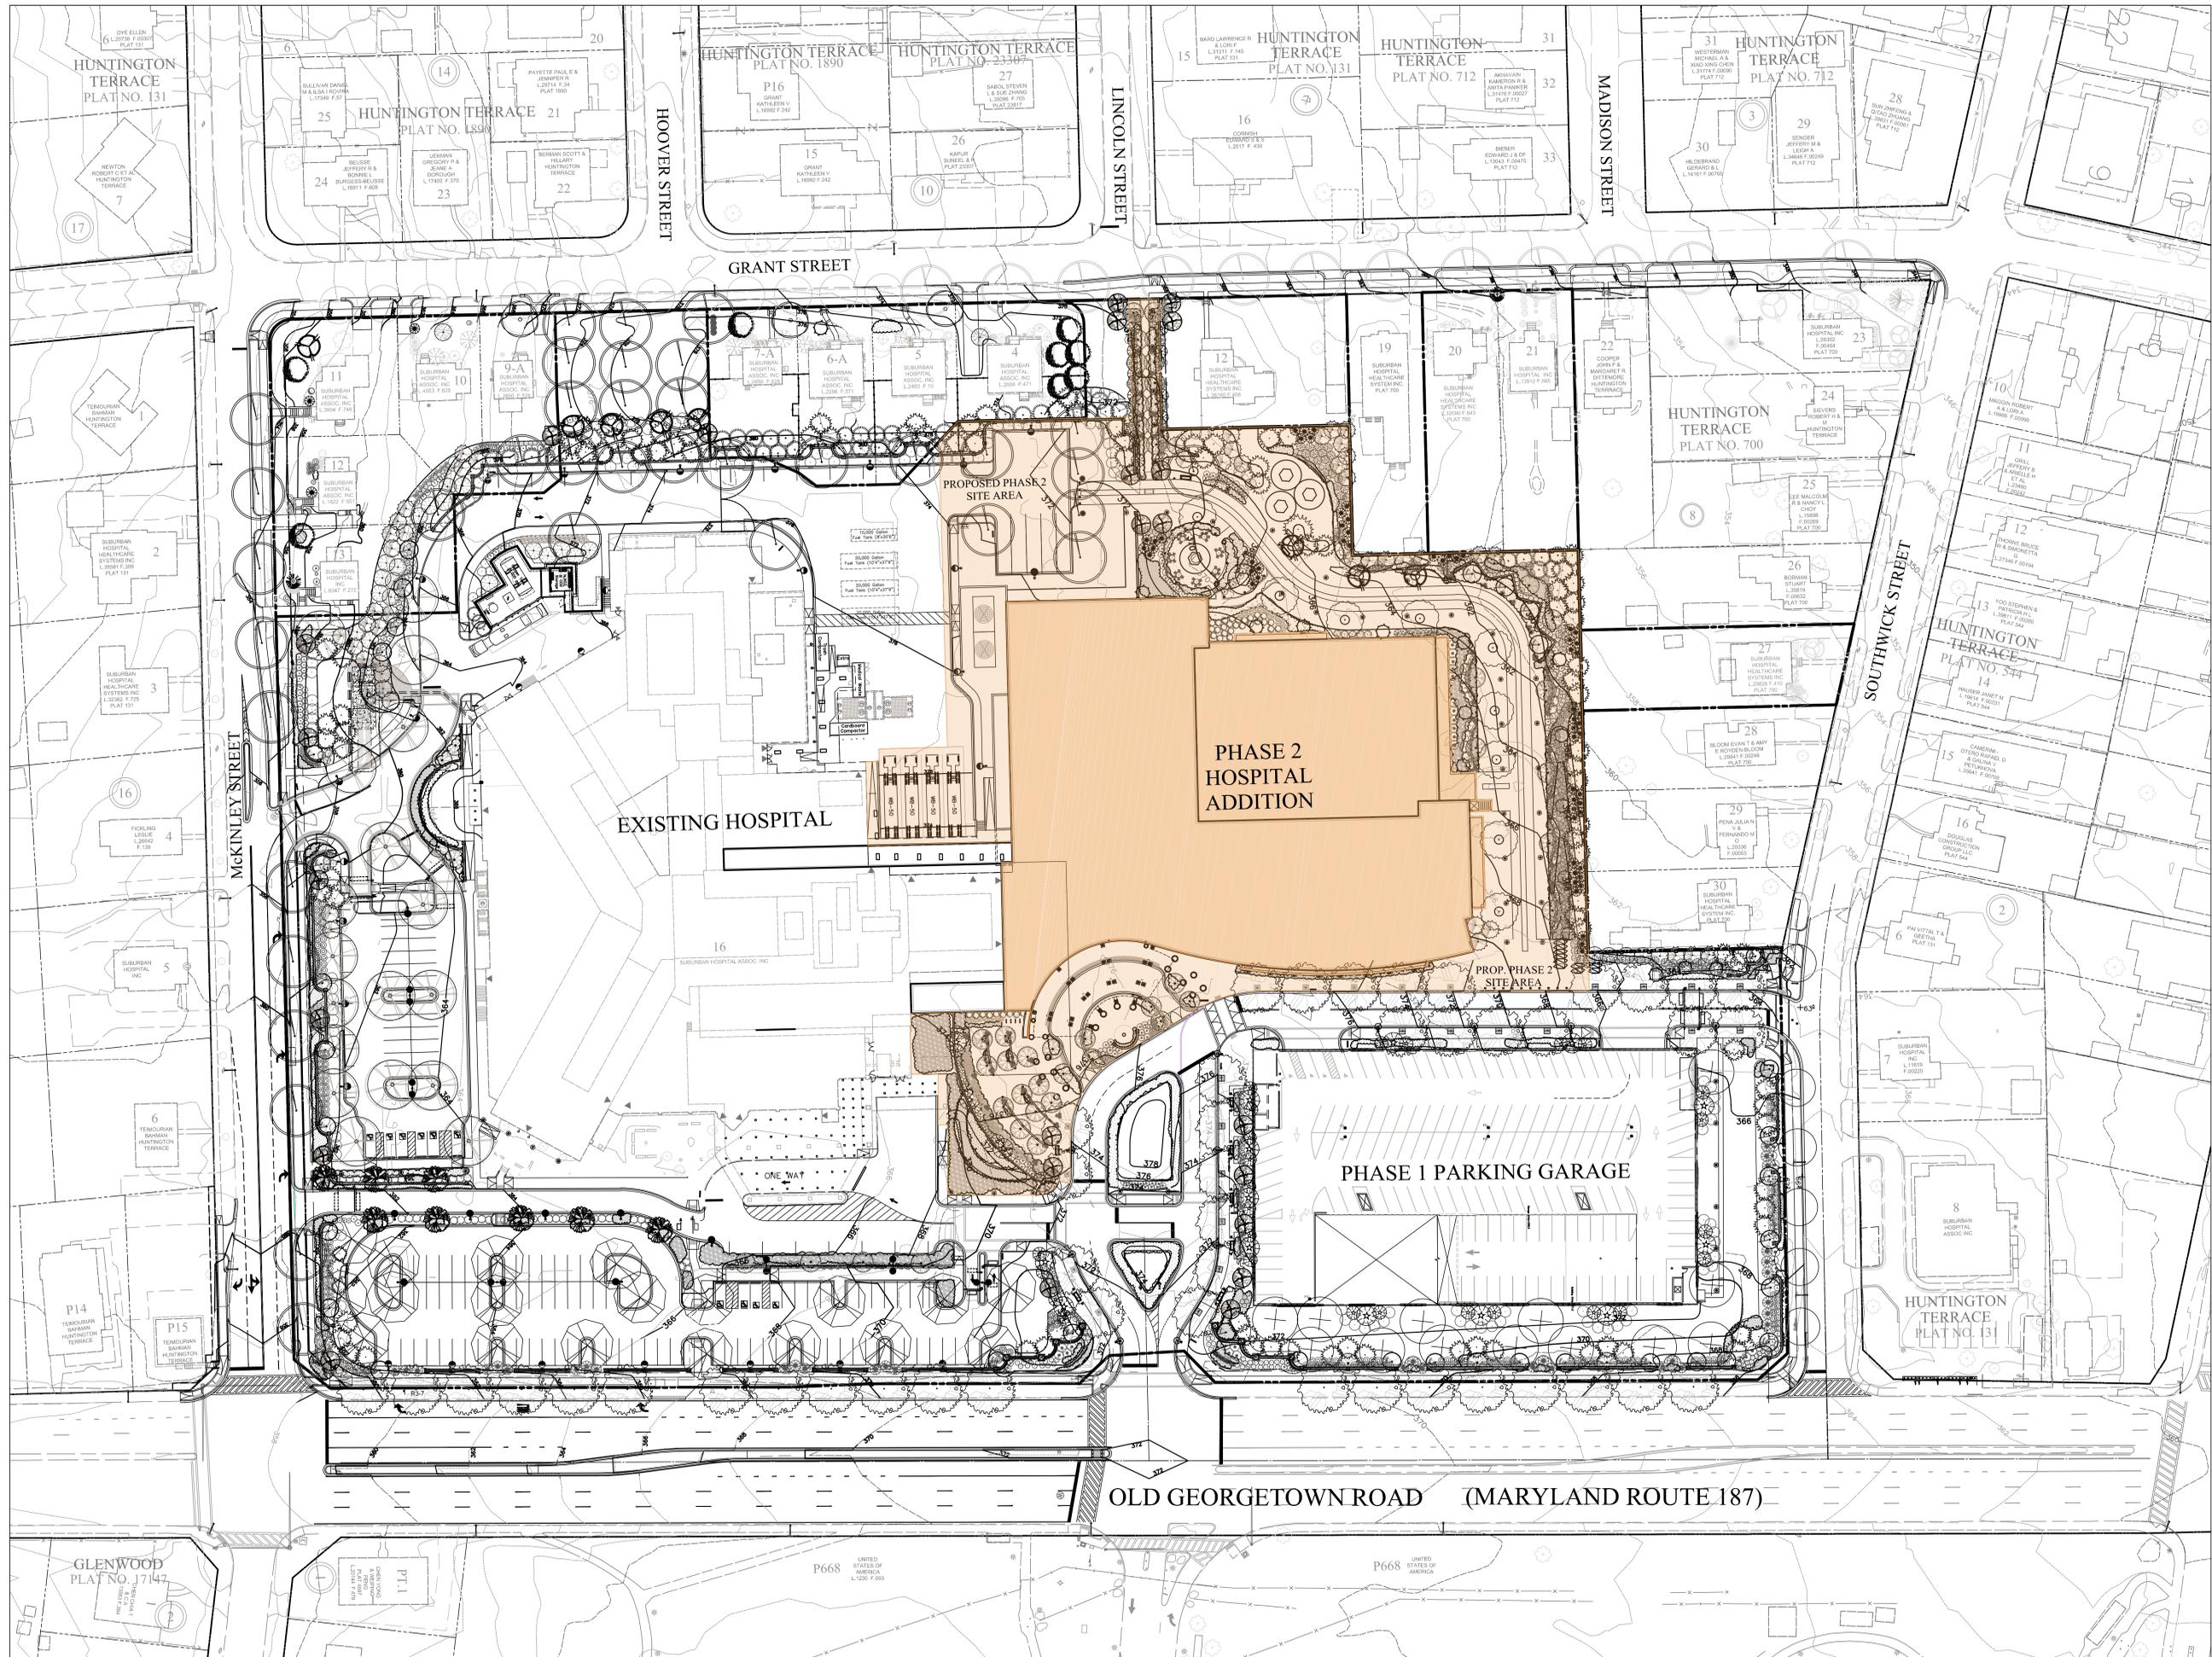

SEAL & SIGNATURE

SUBURBAN HOSPITAL
Certificate Of Need

KEY PLAN



ISSUE	DATE	DESCRIPTION
1	12-19-2014	PERMIT & BID REVIEW

REVISIONS	NO	DATE	DESCRIPTION
-----------	----	------	-------------

PROJECT NUMBER: 809-A3
DATE: April 2015
SCALE: 1"=40'

DRAWING TITLE: SITE AREA PHASE 2 ADDITION

DRAWING NUMBER: **EXB-1**
4/20/15 2:28 PM

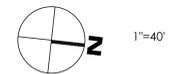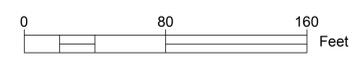

Preliminary Not For Construction

Lots 16, Block 15
Election District (No.7) Montgomery County, Maryland

