


EXHIBIT 4

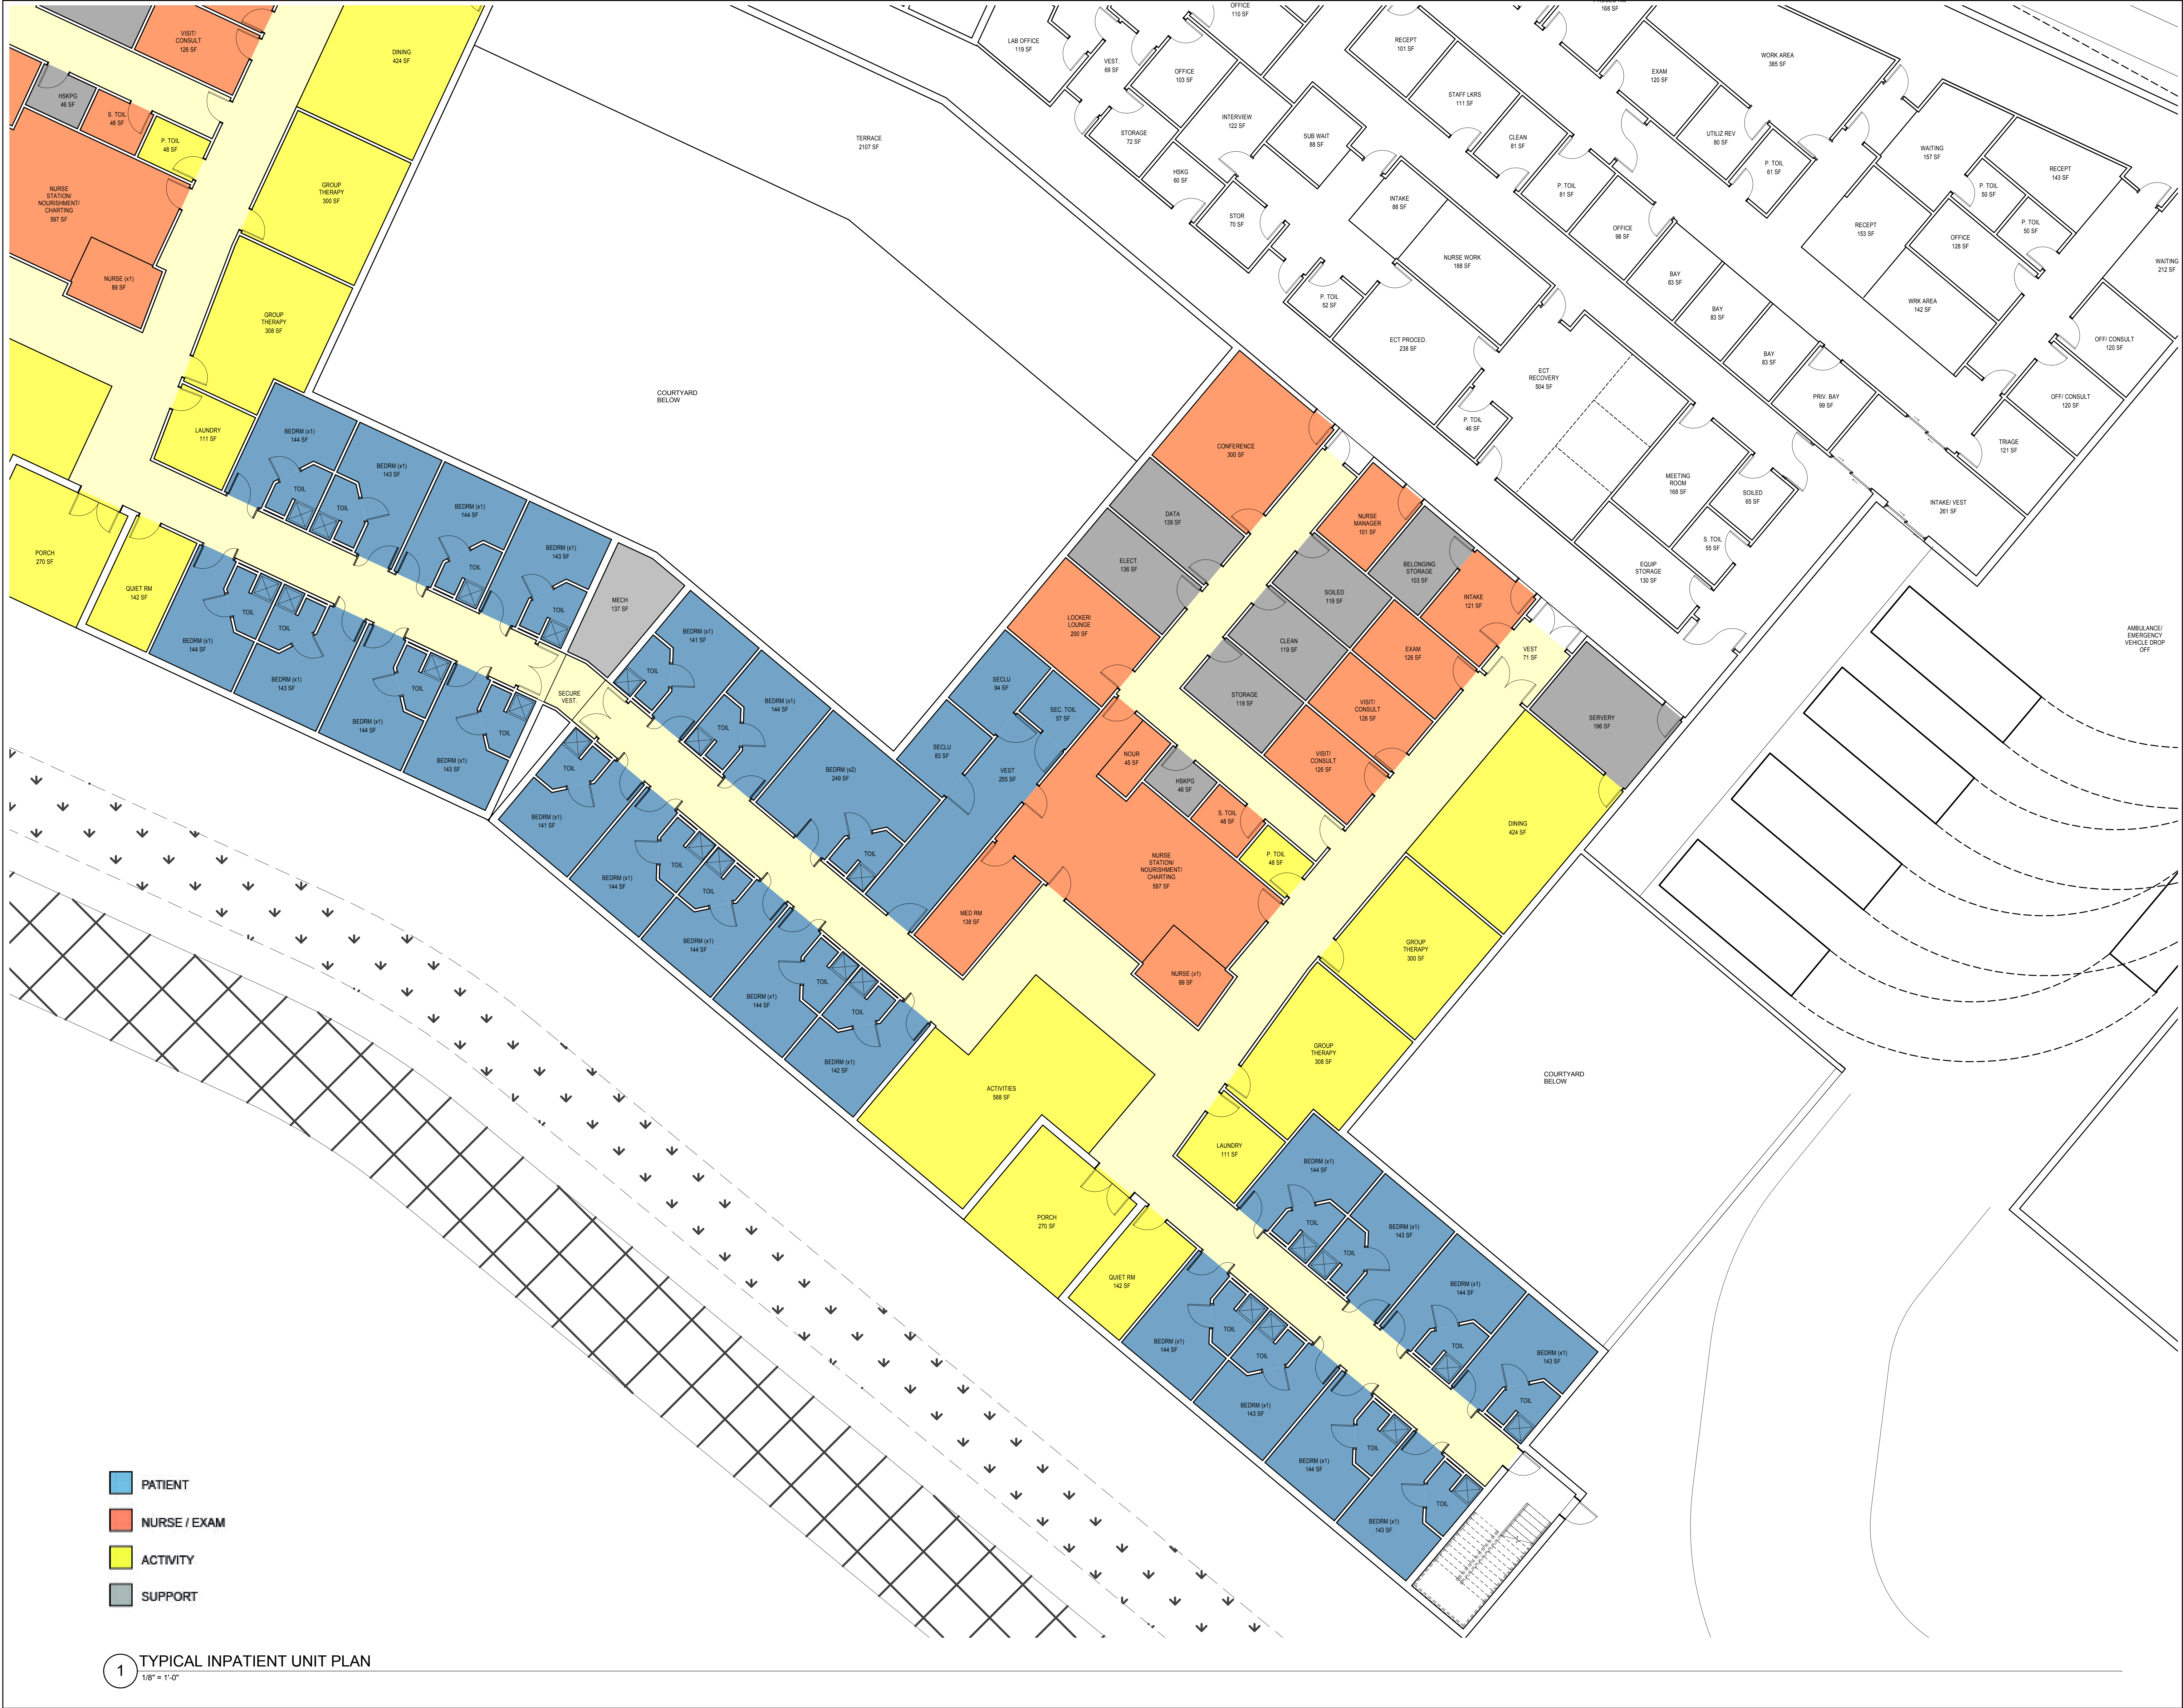

- PATIENT
- NURSE / EXAM
- ACTIVITY
- SUPPORT

1 TYPICAL INPATIENT UNIT PLAN
1/8" = 1'-0"

SHEPPARD PRATT
HEALTH SYSTEM

100 BED BEHAVIORAL
HEALTH FACILITY
ELKRIDGE, MD

CANNONDESIGN

2170 Whitehaven Road
Grand Island, New York 14072
T: 716.773.6900
F: 716.773.5909

RELEASE 1		25 FEB 2015
No.	Description	Date

Drawing Title:

TYPICAL INPATIENT UNIT
PLAN

Project No.: 004590.00 Checked by: Checker

CON104