

# **EXHIBIT 6**





## **SHEPPARD PRATT HEALTH SYSTEM**

### **100 BED REPLACEMENT BEHAVIORAL HEALTH FACILITY**

004598.00  
CON SUBMISSION  
04.10.2015


# **CANNONDESIGN**

BOSTON NEW YORK BALTIMORE WASHINGTON DC BUFFALO TORONTO MONTREAL CHICAGO  
ST. LOUIS VANCOUVER SAN FRANCISCO LOS ANGELES PHOENIX SHANGHAI MUMBAI DELHI

---

**Consultants:**



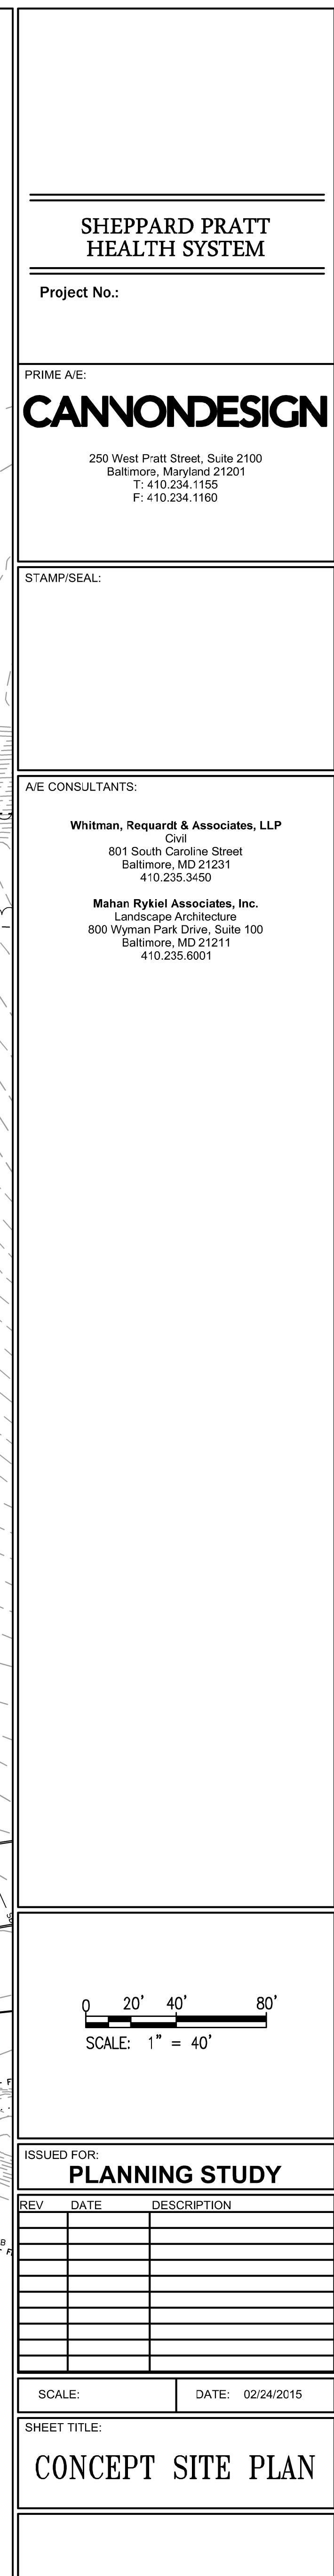



SHEPPARD PRATT  
HEALTH SYSTEM


100 BED REPLACEMENT  
BEHAVIORAL HEALTH  
FACILITY  
ELKRIDGE, MD

CANNONDESIGN

2170 Whitehaven Road  
Grand Island, New York 14072  
T: 716.773.6900  
F: 716.773.5909

- OUTPATIENT
- ADMINISTRATIVE
- INTAKE / TRIAGE
- CLINIC / EXAM
- BUILDING SUPPORT
- PUBLIC
- CLINICAL SUPPORT
- INPATIENT CARE UNIT / TREATMENT
- TERRACE / COURTYARD
- MECH / ELECT
- OPEN AIR MECH UNITS

1 GROUND FLOOR PLAN  
1/16" = 1'-0"

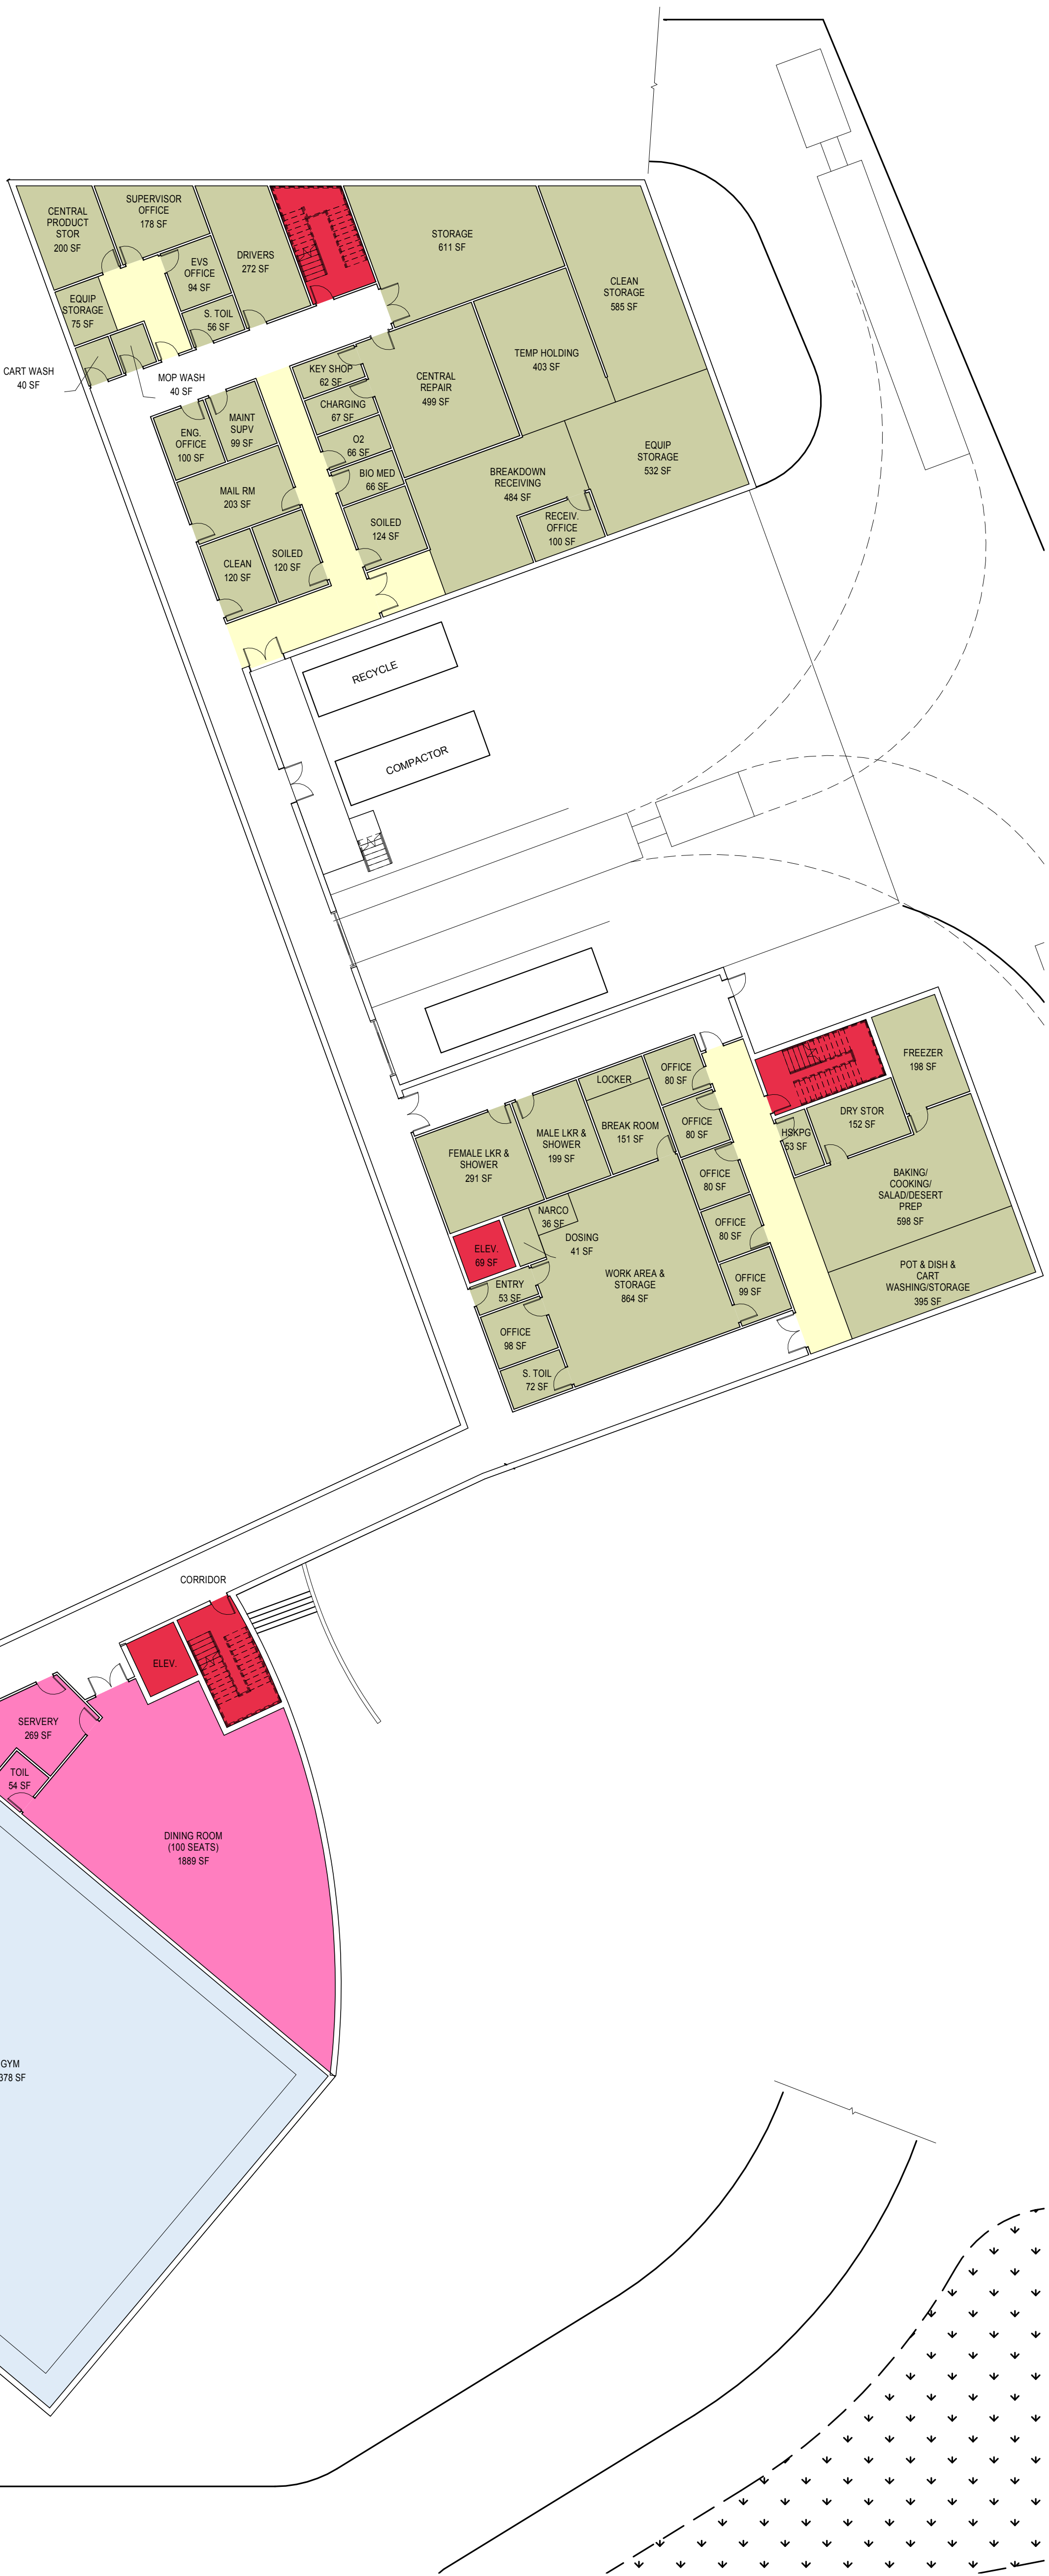

RELEASE 1			10 APR 2015
No.	Description	Date	



Drawing Title:

GROUND FLOOR PLAN

Project No.: 004590.00      Checked by: Checker

CON100





- OUTPATIENT
- ADMINISTRATIVE
- INTAKE / TRIAGE
- CLINIC / EXAM
- BUILDING SUPPORT
- PUBLIC
- CLINICAL SUPPORT
- INPATIENT CARE UNIT / TREATMENT
- TERRACE / COURTYARD
- MECH / ELECT
- OPEN AIR MECH UNITS

1 FIRST FLOOR PLAN  
1/16" = 1'-0"


SHEPPARD PRATT  
HEALTH SYSTEM

100 BED REPLACEMENT  
BEHAVIORAL HEALTH  
FACILITY  
ELKRIDGE, MD

CANNONDESIGN

2170 Whitehaven Road  
Grand Island, New York 14072  
T: 716.773.6900  
F: 716.773.5909

RELEASE 1		10 APR 2015
No.	Description	Date

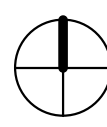

Drawing Title:

FIRST FLOOR PLAN

Project No.: 004590.00      Checked by: Checker

CON101



SHEPPARD PRATT  
HEALTH SYSTEM

100 BED REPLACEMENT  
BEHAVIORAL HEALTH  
FACILITY  
ELKRIDGE, MD

CANNONDESIGN

2170 Whitehaven Road  
Grand Island, New York 14072  
T: 716.773.6900  
F: 716.773.5909



- OUTPATIENT / DAY HOSPITALS
- ADMINISTRATIVE
- INTAKE / TRIAGE
- CLINIC / EXAM
- BUILDING SUPPORT
- PUBLIC
- CLINICAL SUPPORT
- INPATIENT CARE UNIT / TREATMENT
- TERRACE / COURTYARD
- MECH / ELECT
- OPEN AIR MECH UNITS

1 SECOND FLOOR PLAN  
1/16" = 1'-0"

No.	Description	Date
RELEASE 1		10 APR 2015




Drawing Title:

SECOND FLOOR PLAN

Project No.: 004590.00      Checked by: Checker

CON102




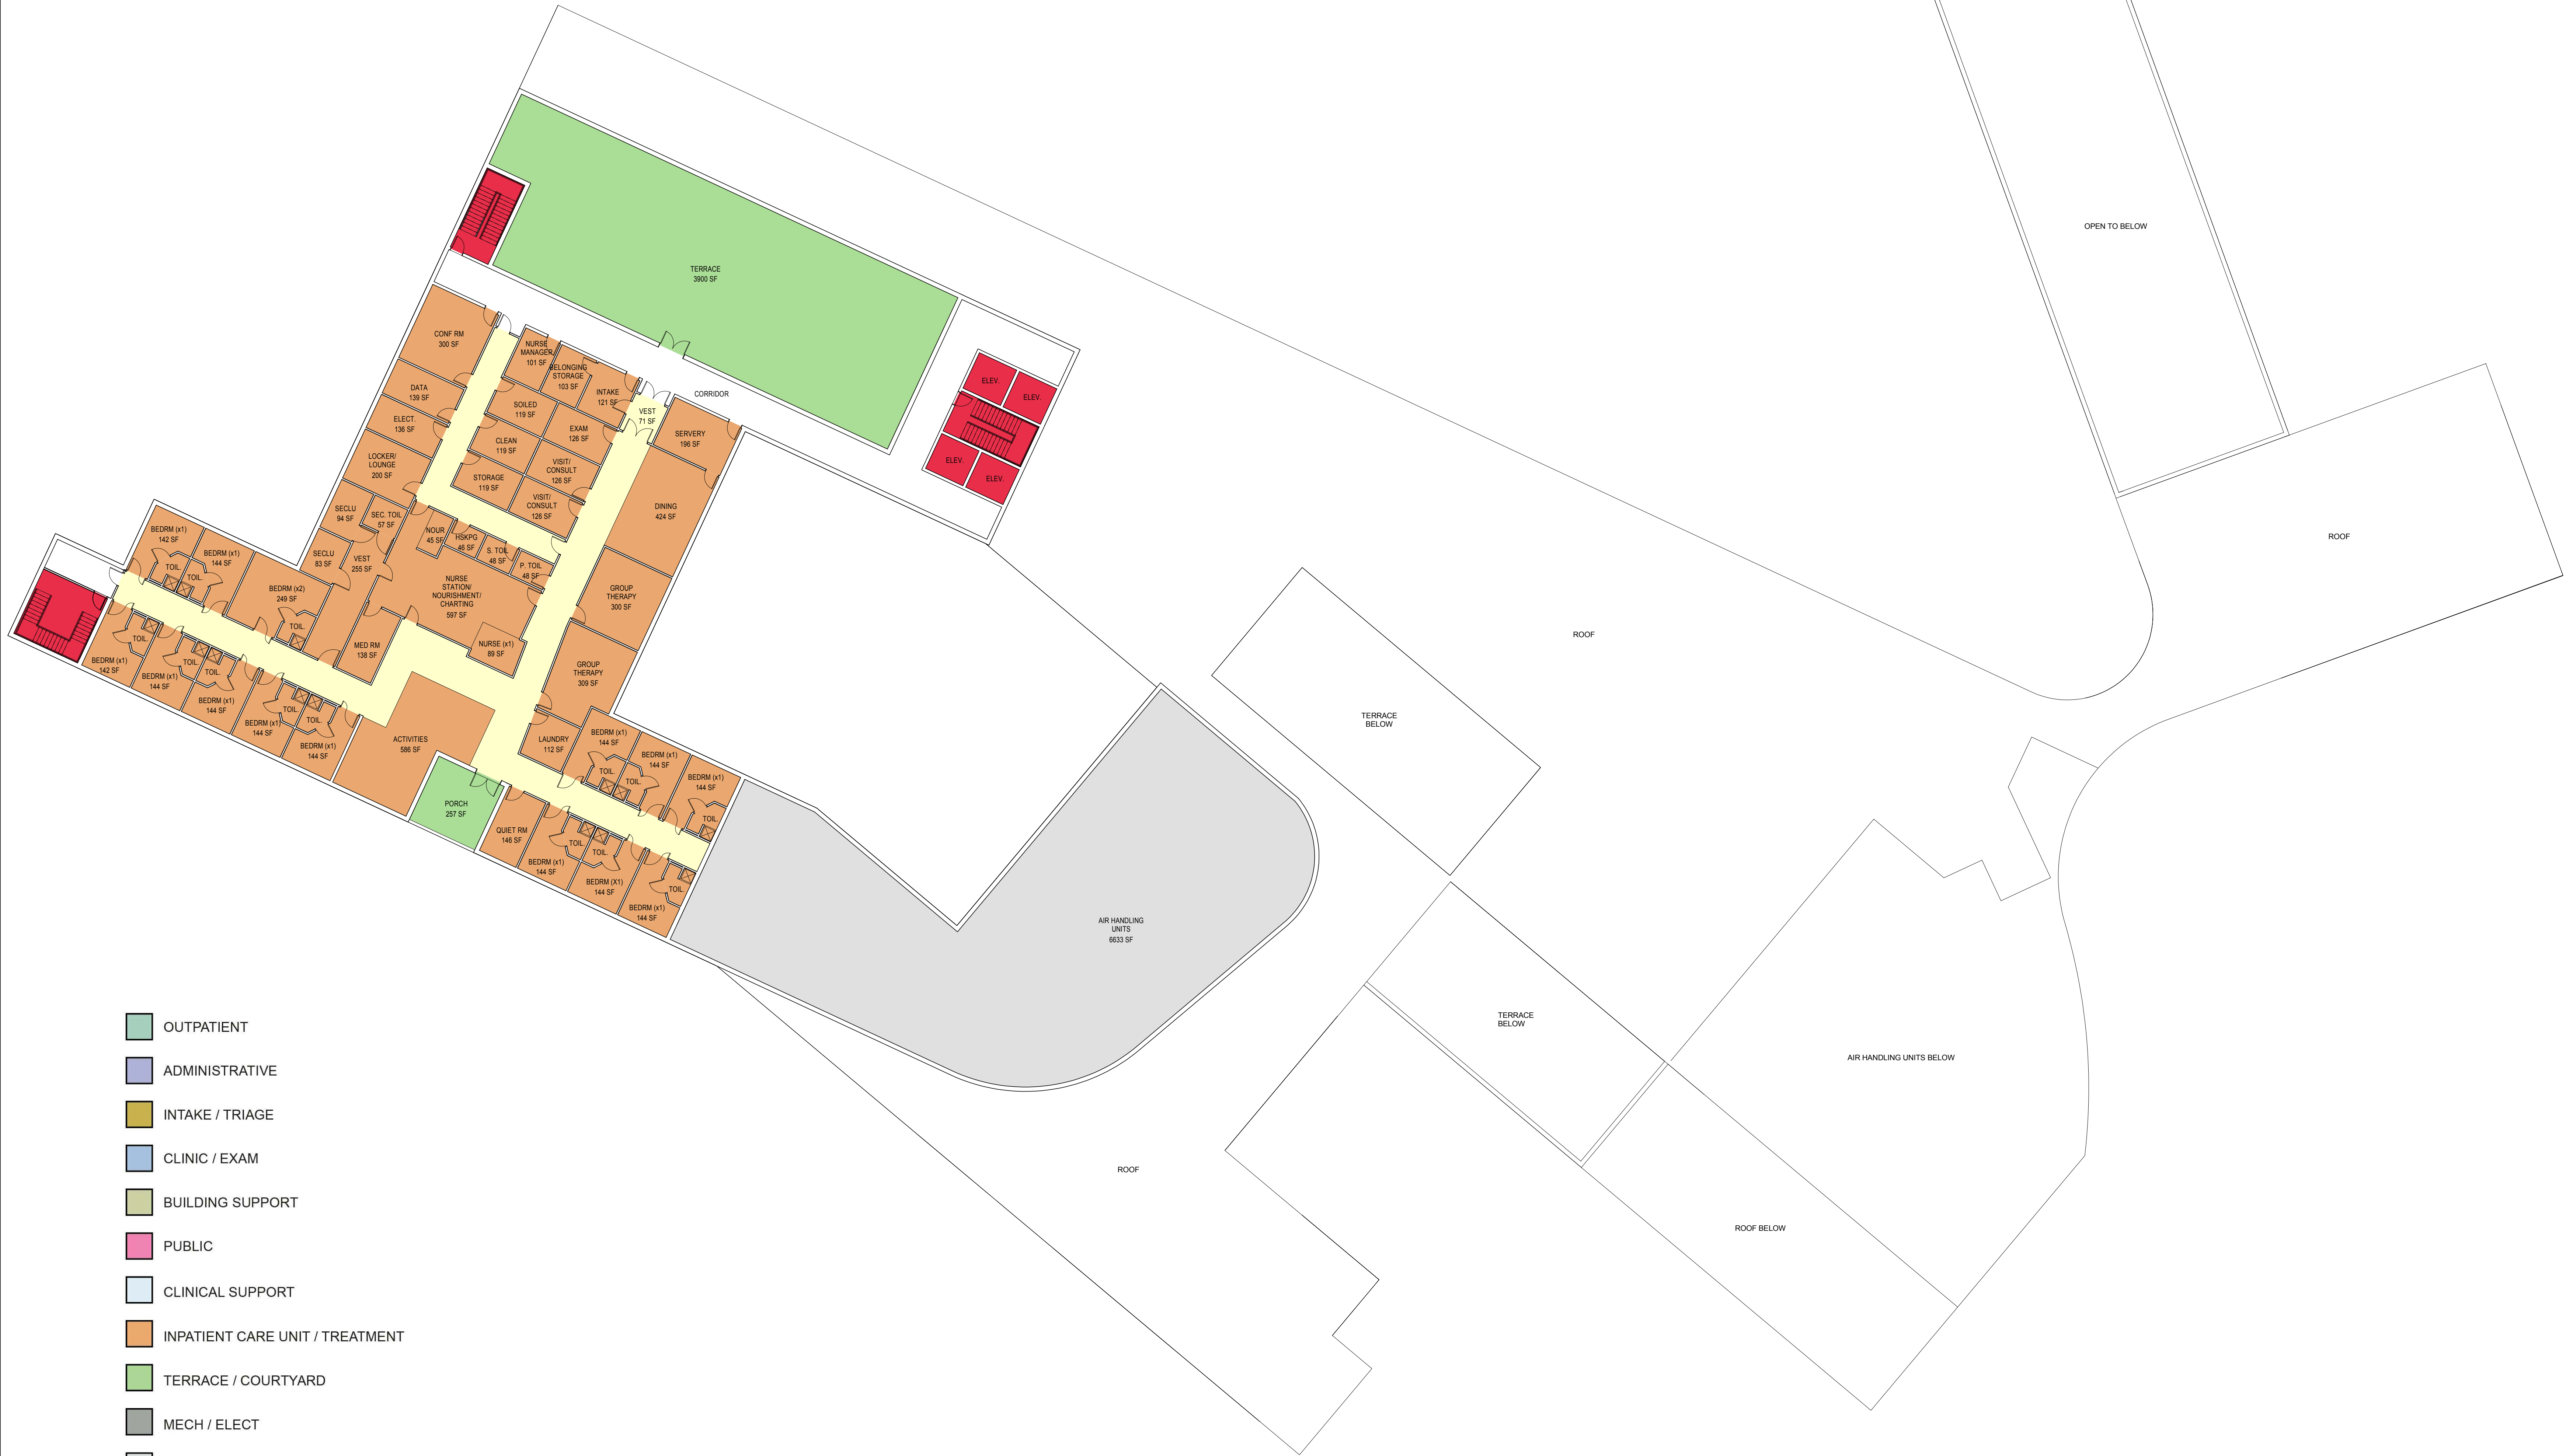

- OUTPATIENT
- ADMINISTRATIVE
- INTAKE / TRIAGE
- CLINIC / EXAM
- BUILDING SUPPORT
- PUBLIC
- CLINICAL SUPPORT
- INPATIENT CARE UNIT / TREATMENT
- TERRACE / COURTYARD
- MECH / ELECT
- OPEN AIR MECH UNITS

1 THIRD FLOOR PLAN  
1/16" = 1'-0"

RELEASE 1			10 APR 2015
No.	Description		Date

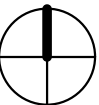


Drawing Title:

THIRD FLOOR PLAN

Project No.: 004590.00 Checked by: Checker

CON103



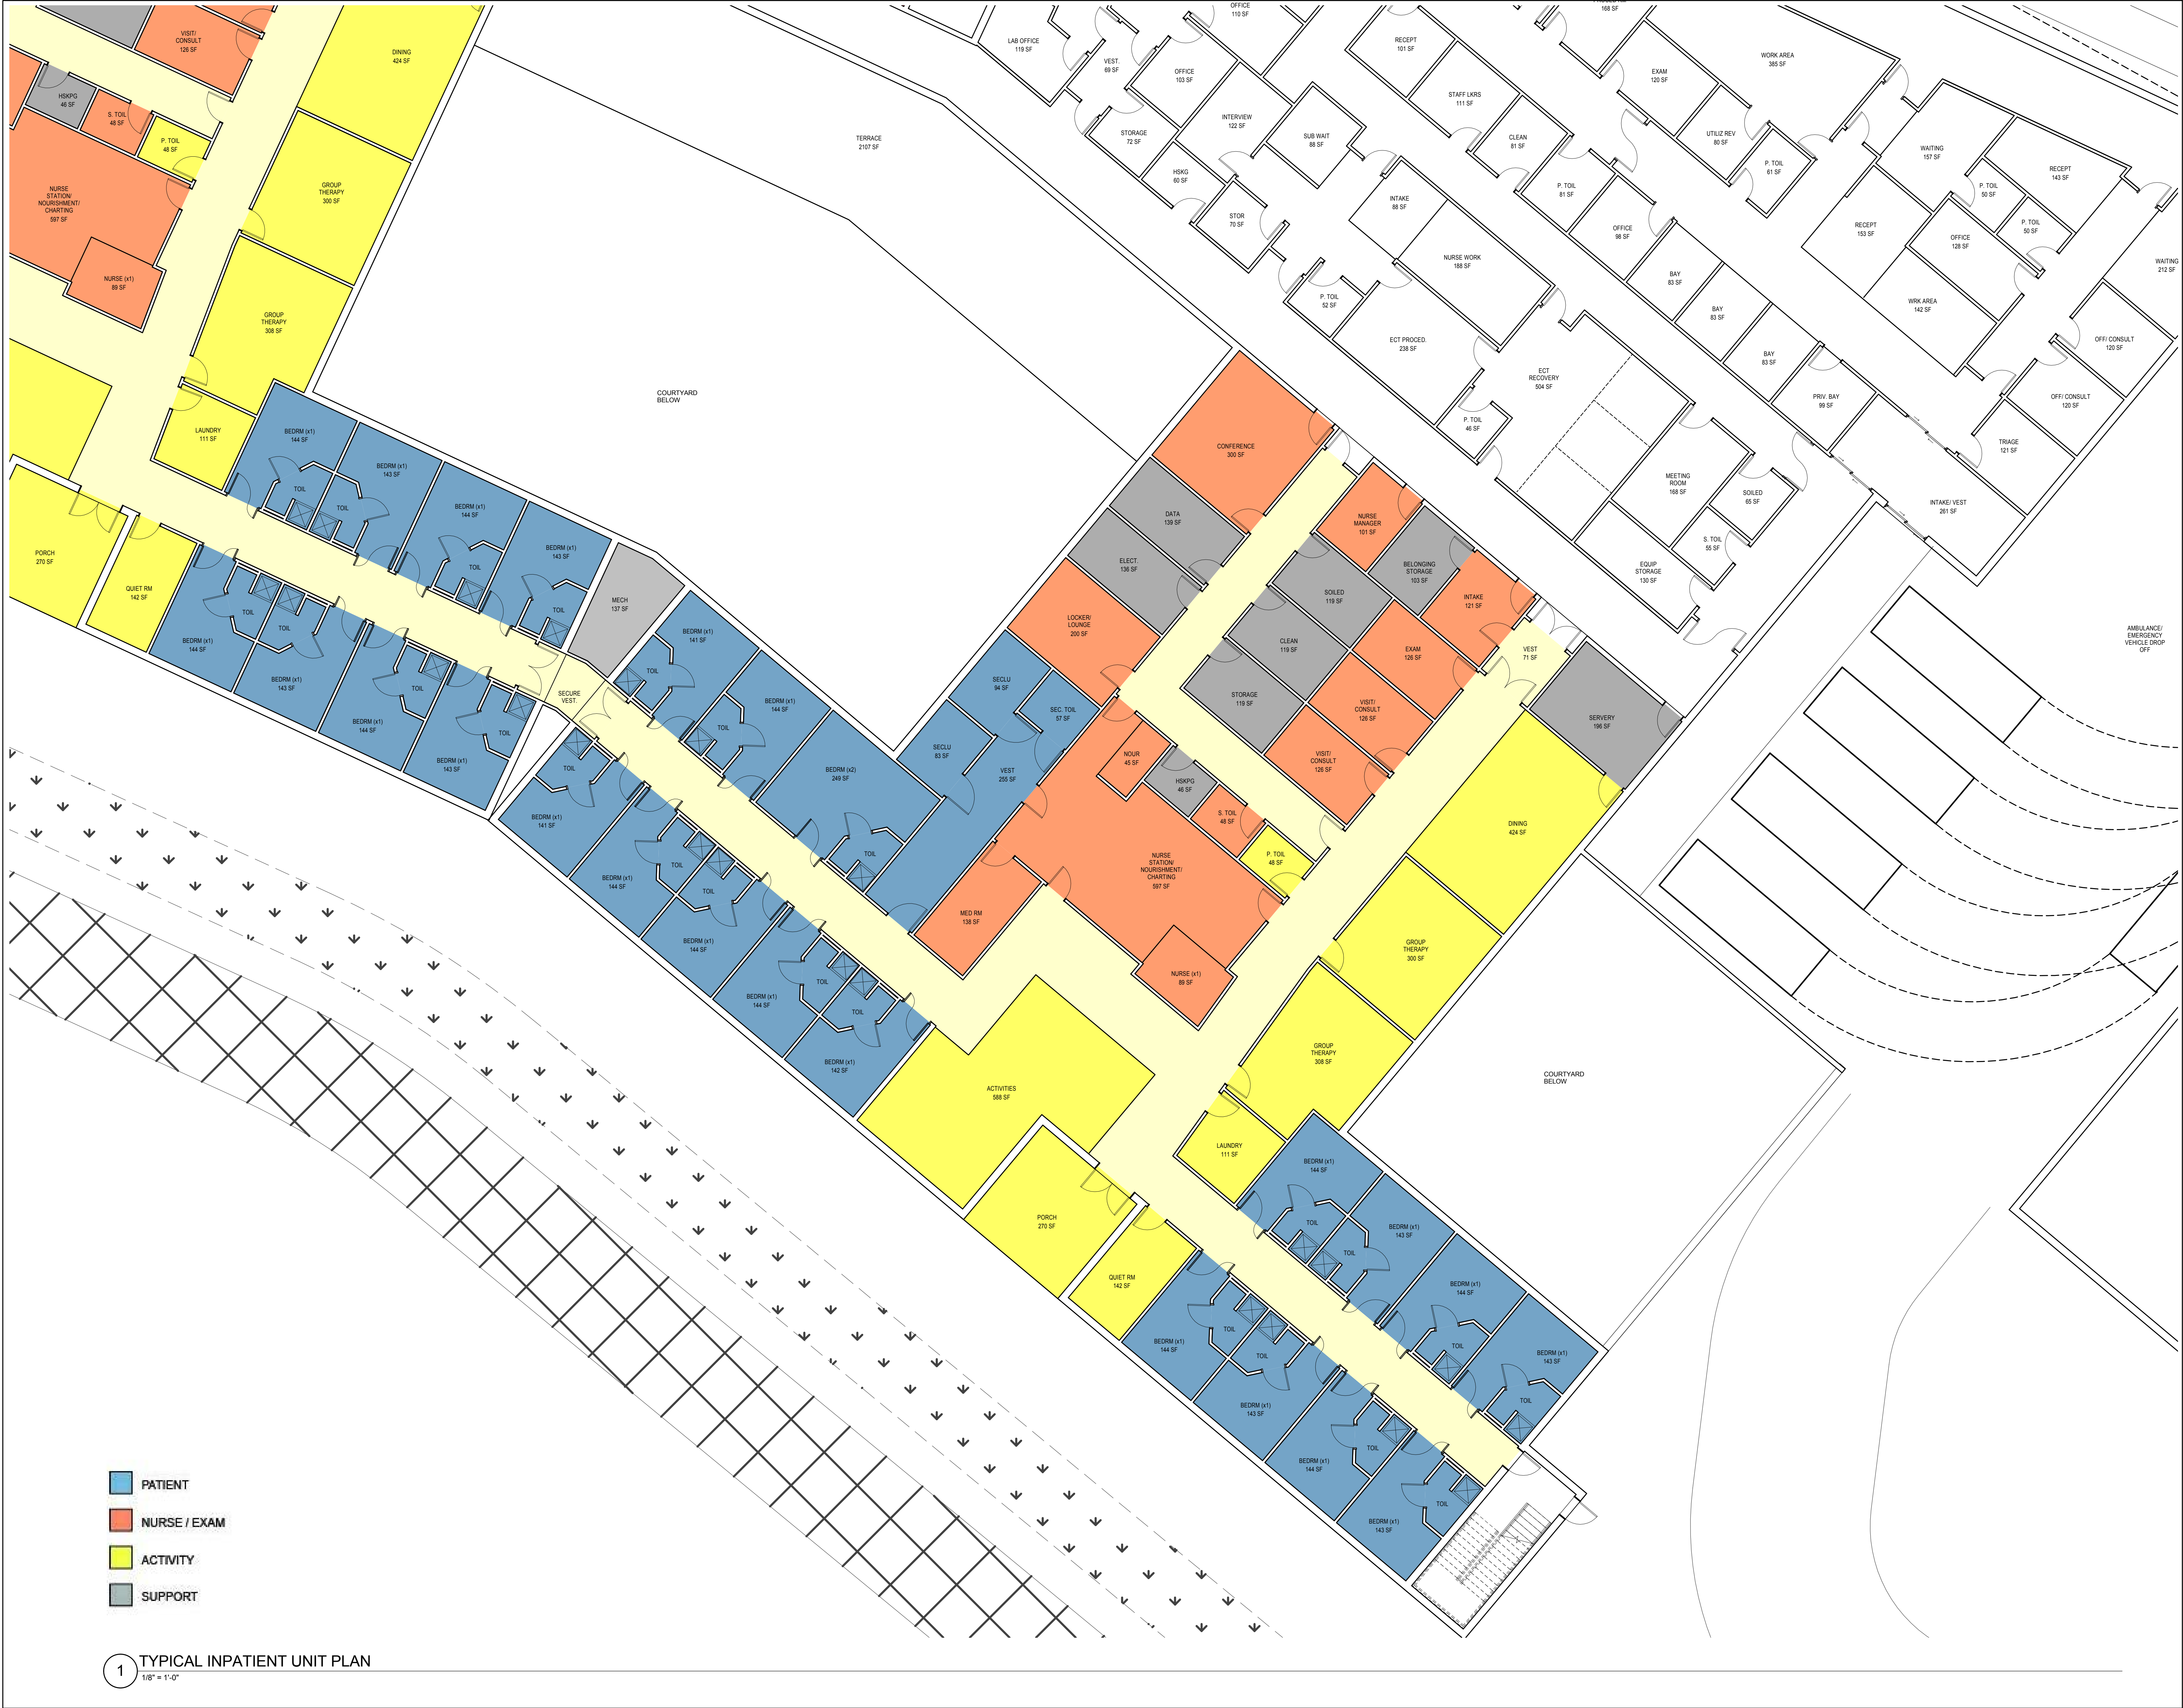

**SHEPPARD PRATT  
HEALTH SYSTEM**

**100 BED REPLACEMENT  
BEHAVIORAL HEALTH  
FACILITY**

**ELKRIDGE, MD**

**CANNONDESIGN**

2170 Whitehaven Road  
Grand Island, New York 14072  
T: 716.773.6900  
F: 716.773.5909

RELEASE 1

10 APR 2015

No.	Description	Date

Drawing Title:

TYPICAL INPATIENT UNIT  
PLAN

Project No.: 004590.00

Checked by: Checker

CON104



© Cannon Design 2014

© Cannon Design 2014  
All rights reserved. No part of this document may be reproduced or transmitted in any form without written authorization by The Cannon Corporation.  
4/9/2015 9:54:00 AM



STACKING DIAGRAM


A

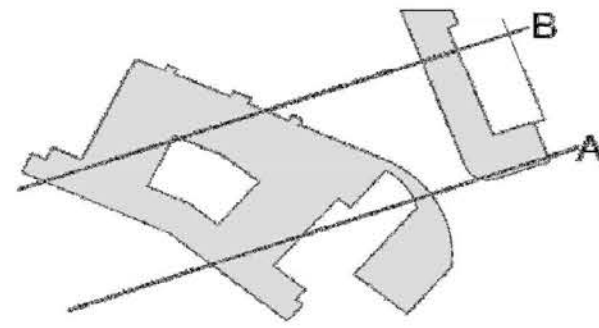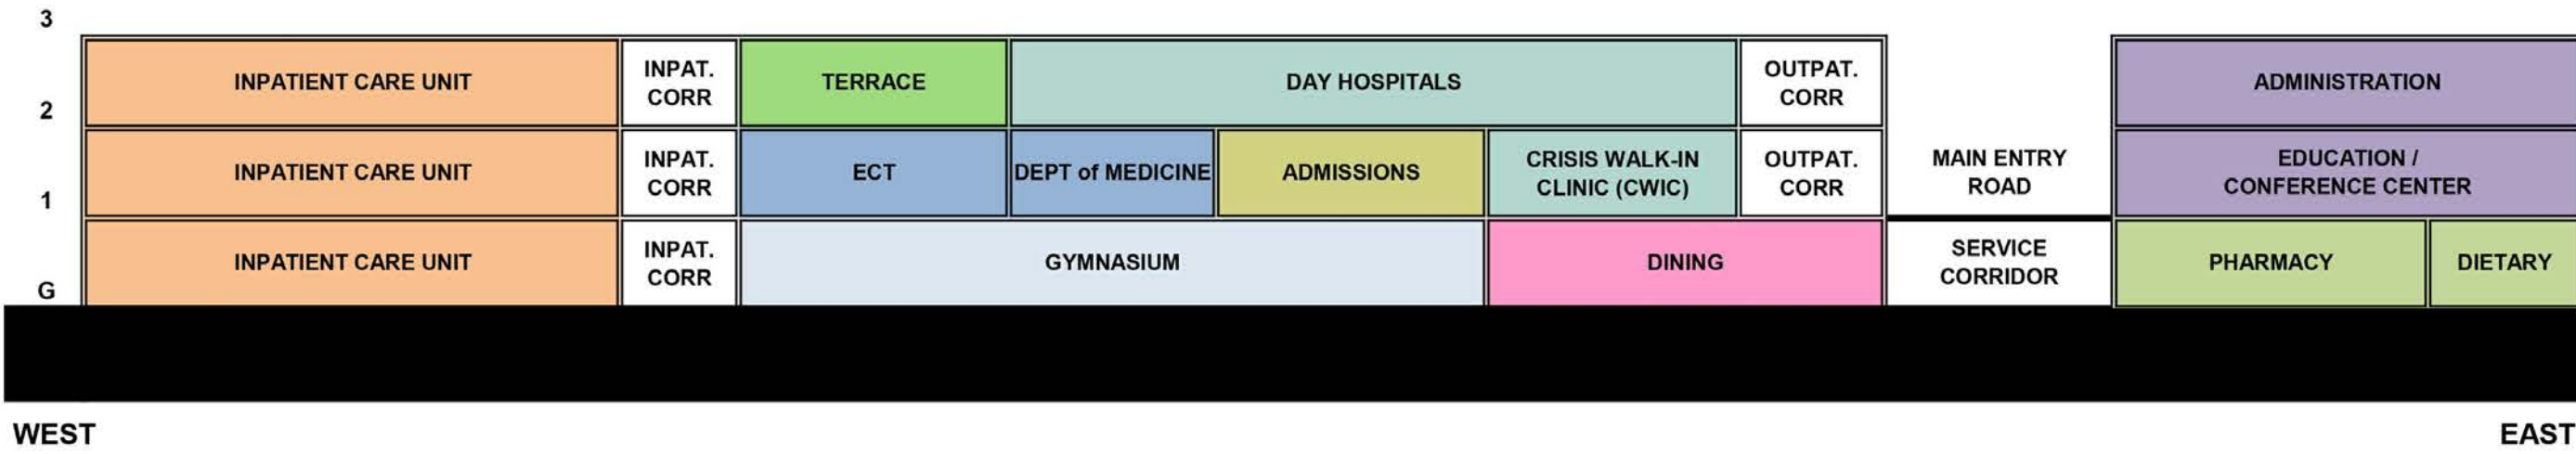

KEY PLAN



STACKING DIAGRAM

B

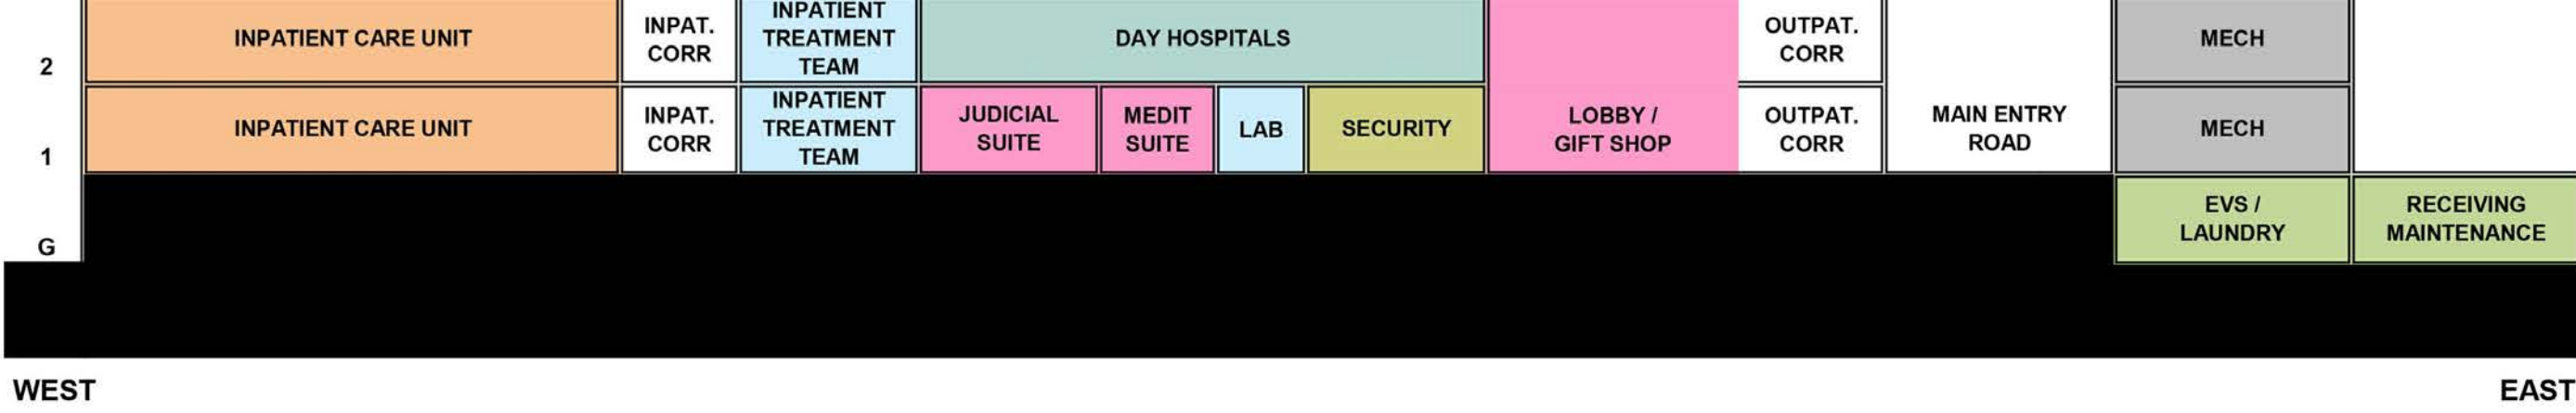

STACKING DIAGRAM


C

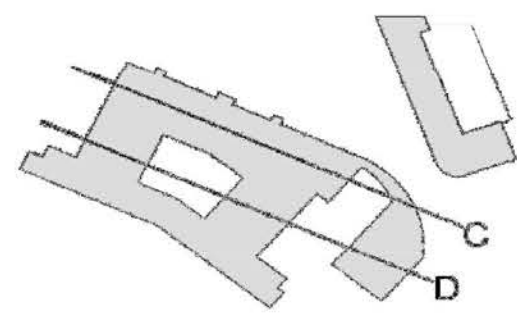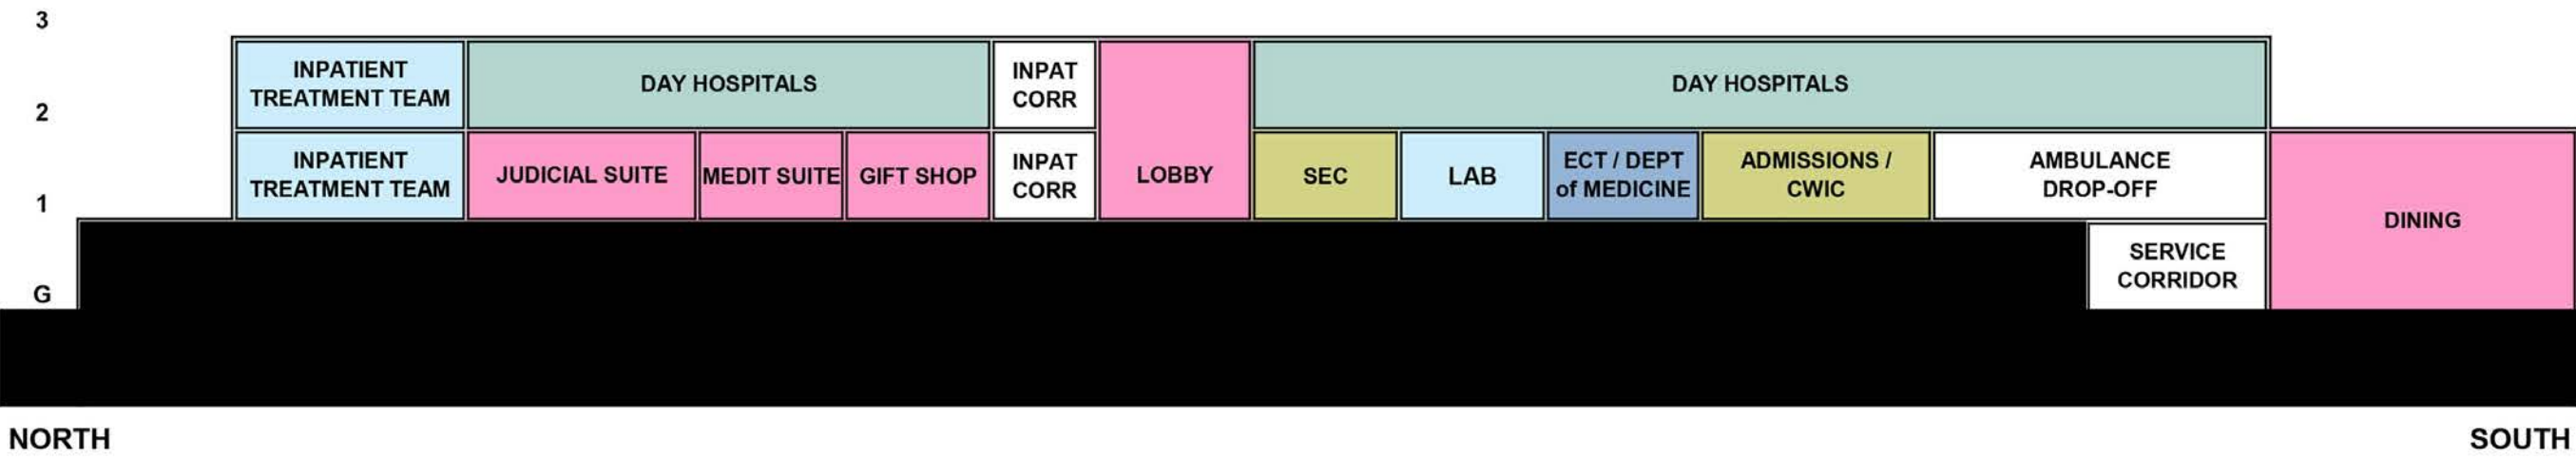

KEY PLAN

STACKING DIAGRAM

D

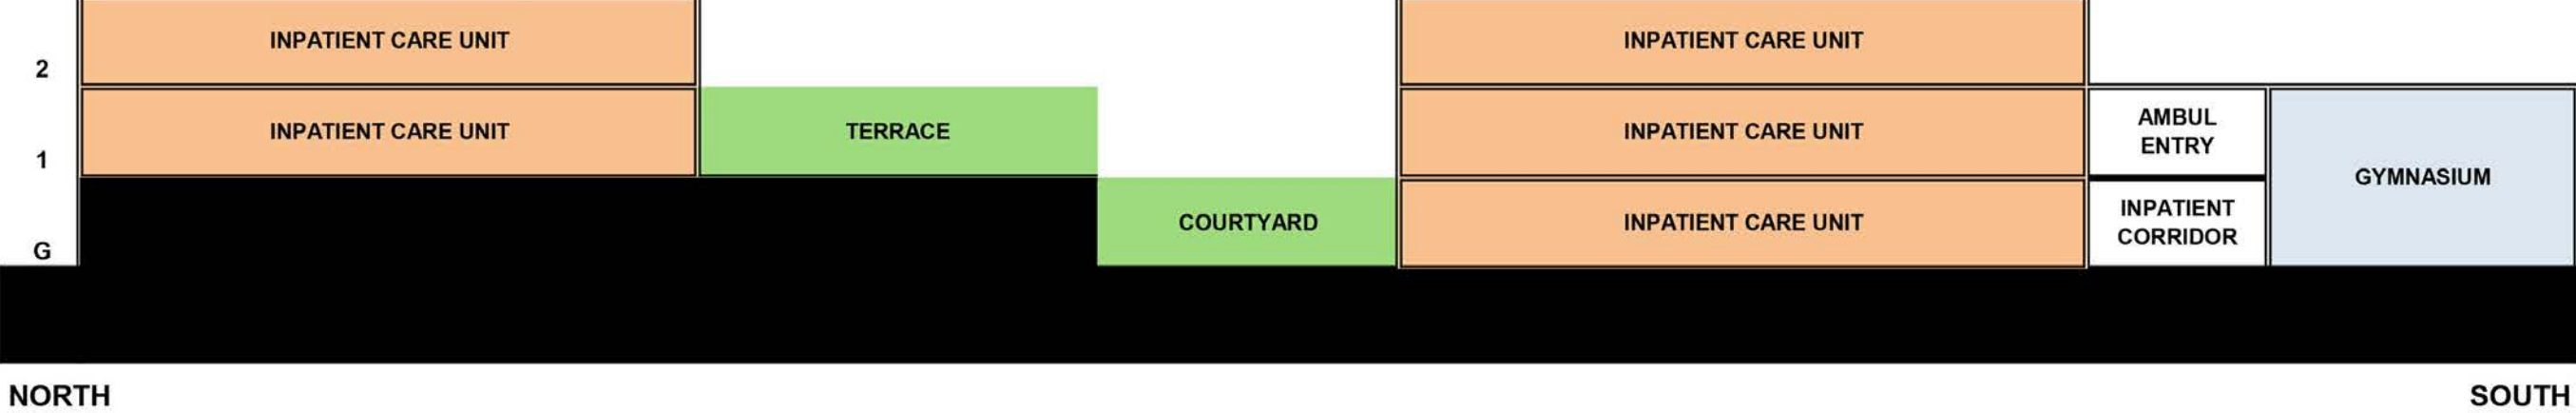

SHEPPARD PRATT  
HEALTH SYSTEM

100 BED REPLACEMENT  
BEHAVIORAL HEALTH  
FACILITY  
ELKRIDGE, MD

CANNONDESIGN

2170 Whitehaven Road  
Grand Island, New York 14072  
T: 716.773.6900  
F: 716.773.5909

RELEASE 1 10 APR 2015  
No. Description Date

Drawing Title:

STACKING DIAGRAMS  
AND  
ELEVATIONS/RENDERS

Project No.: 004590.00 Checked by: Checker

CON105

© Cannon Design 2014